




SECTION A-A OPTION 1
SCALE:1:50

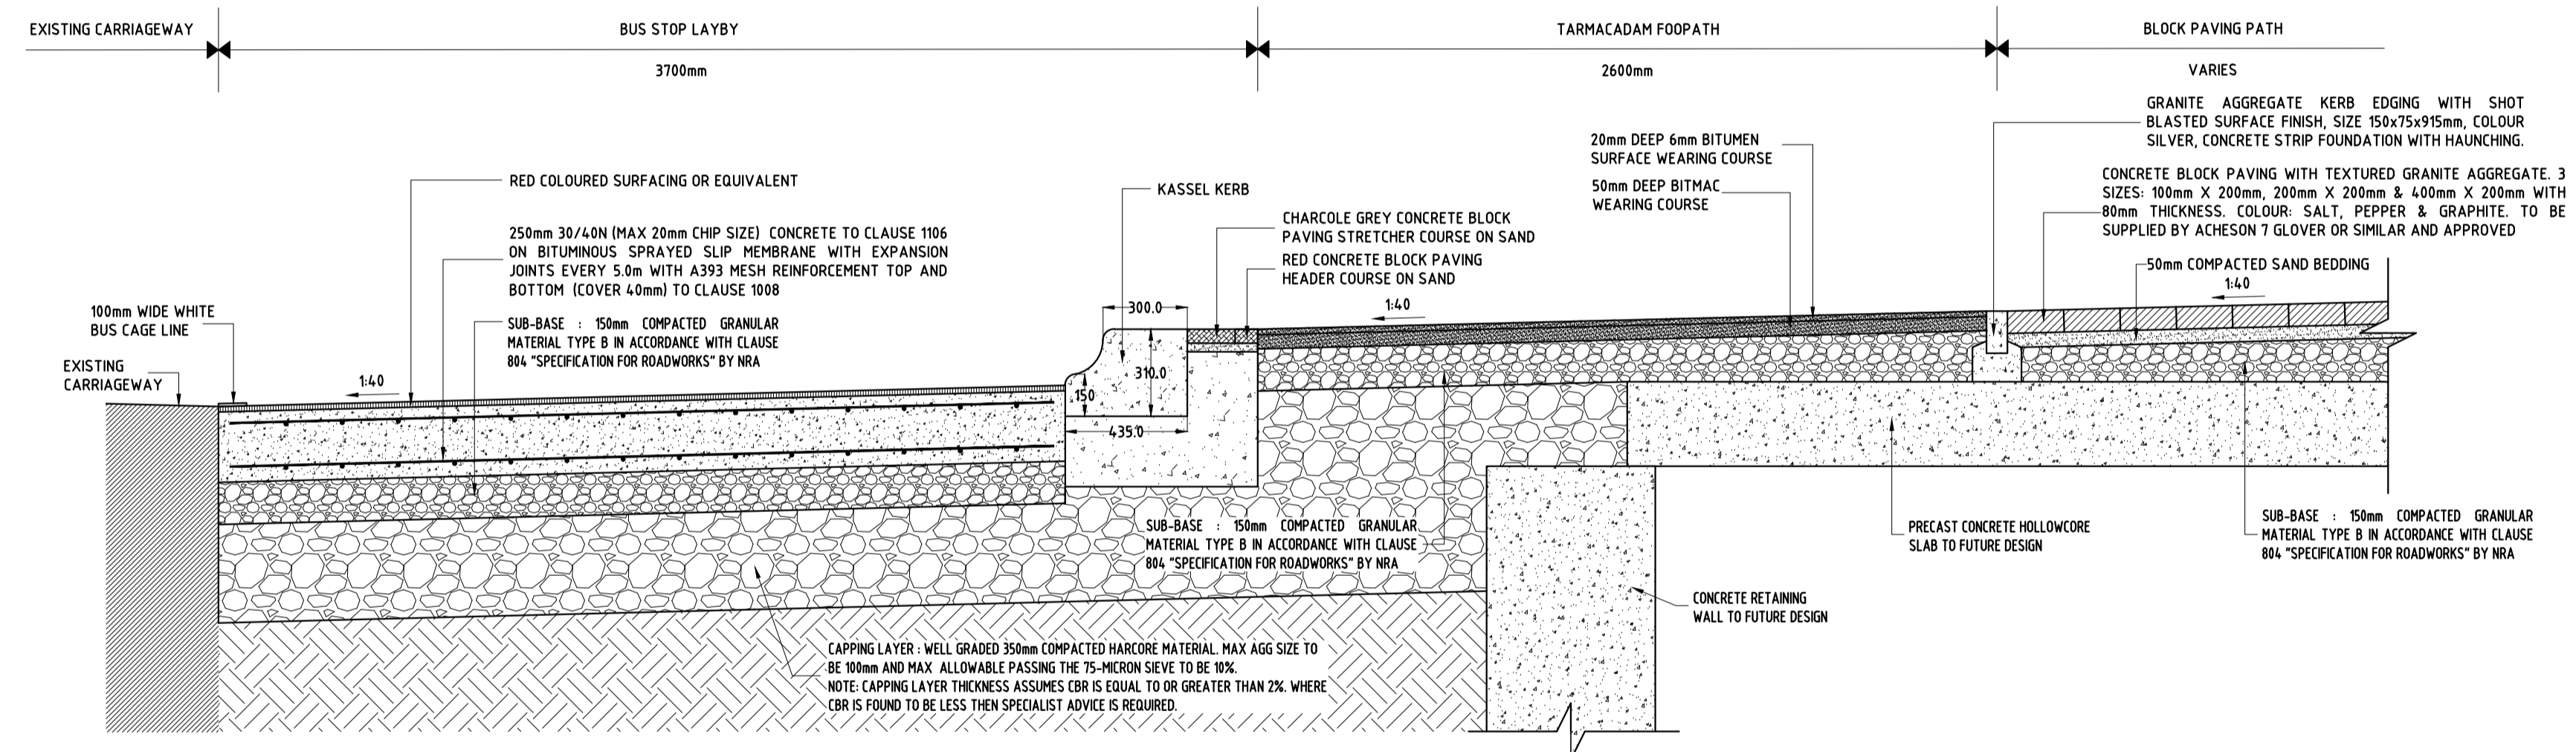


SECTION A-A OPTION 2
SCALE:1:50

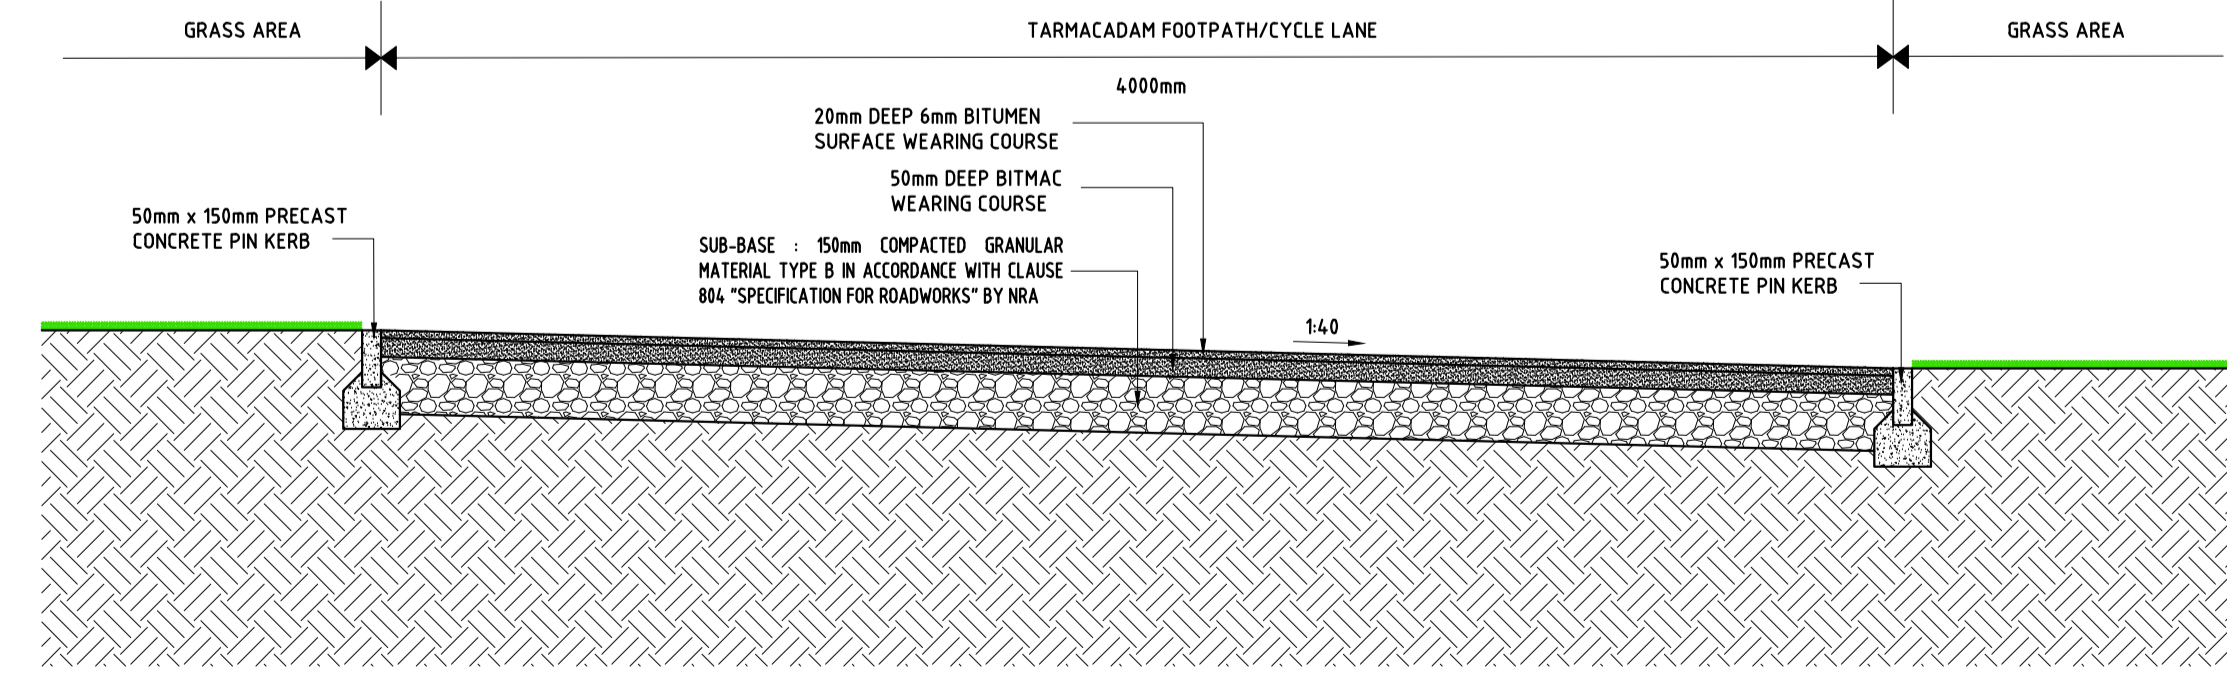

SECTION B-B
SCALE:1:20

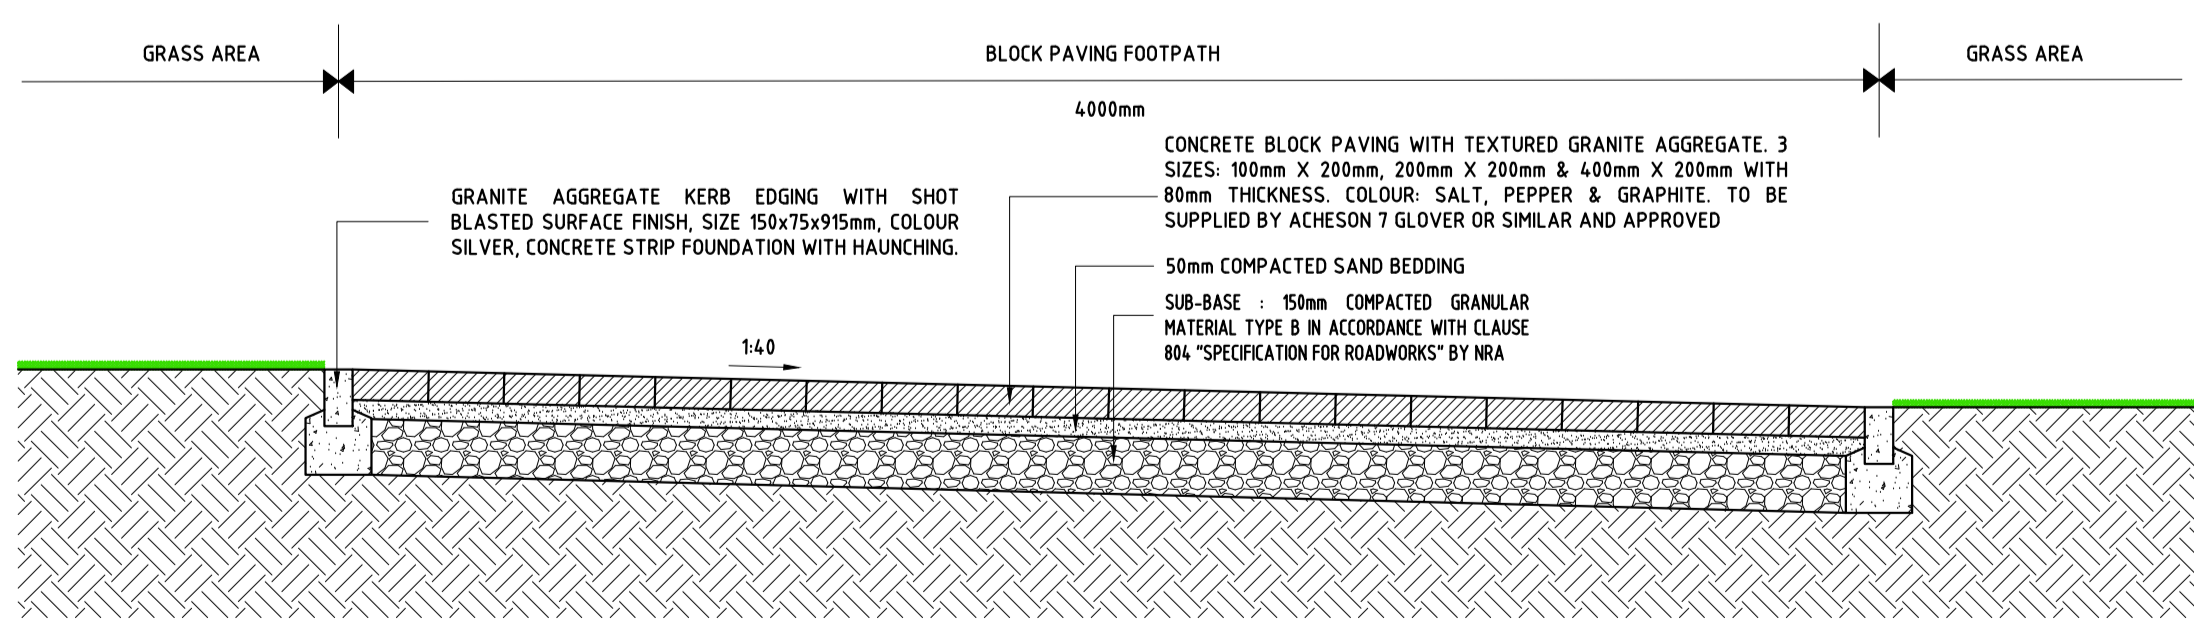

SECTION C-C
SCALE:1:20

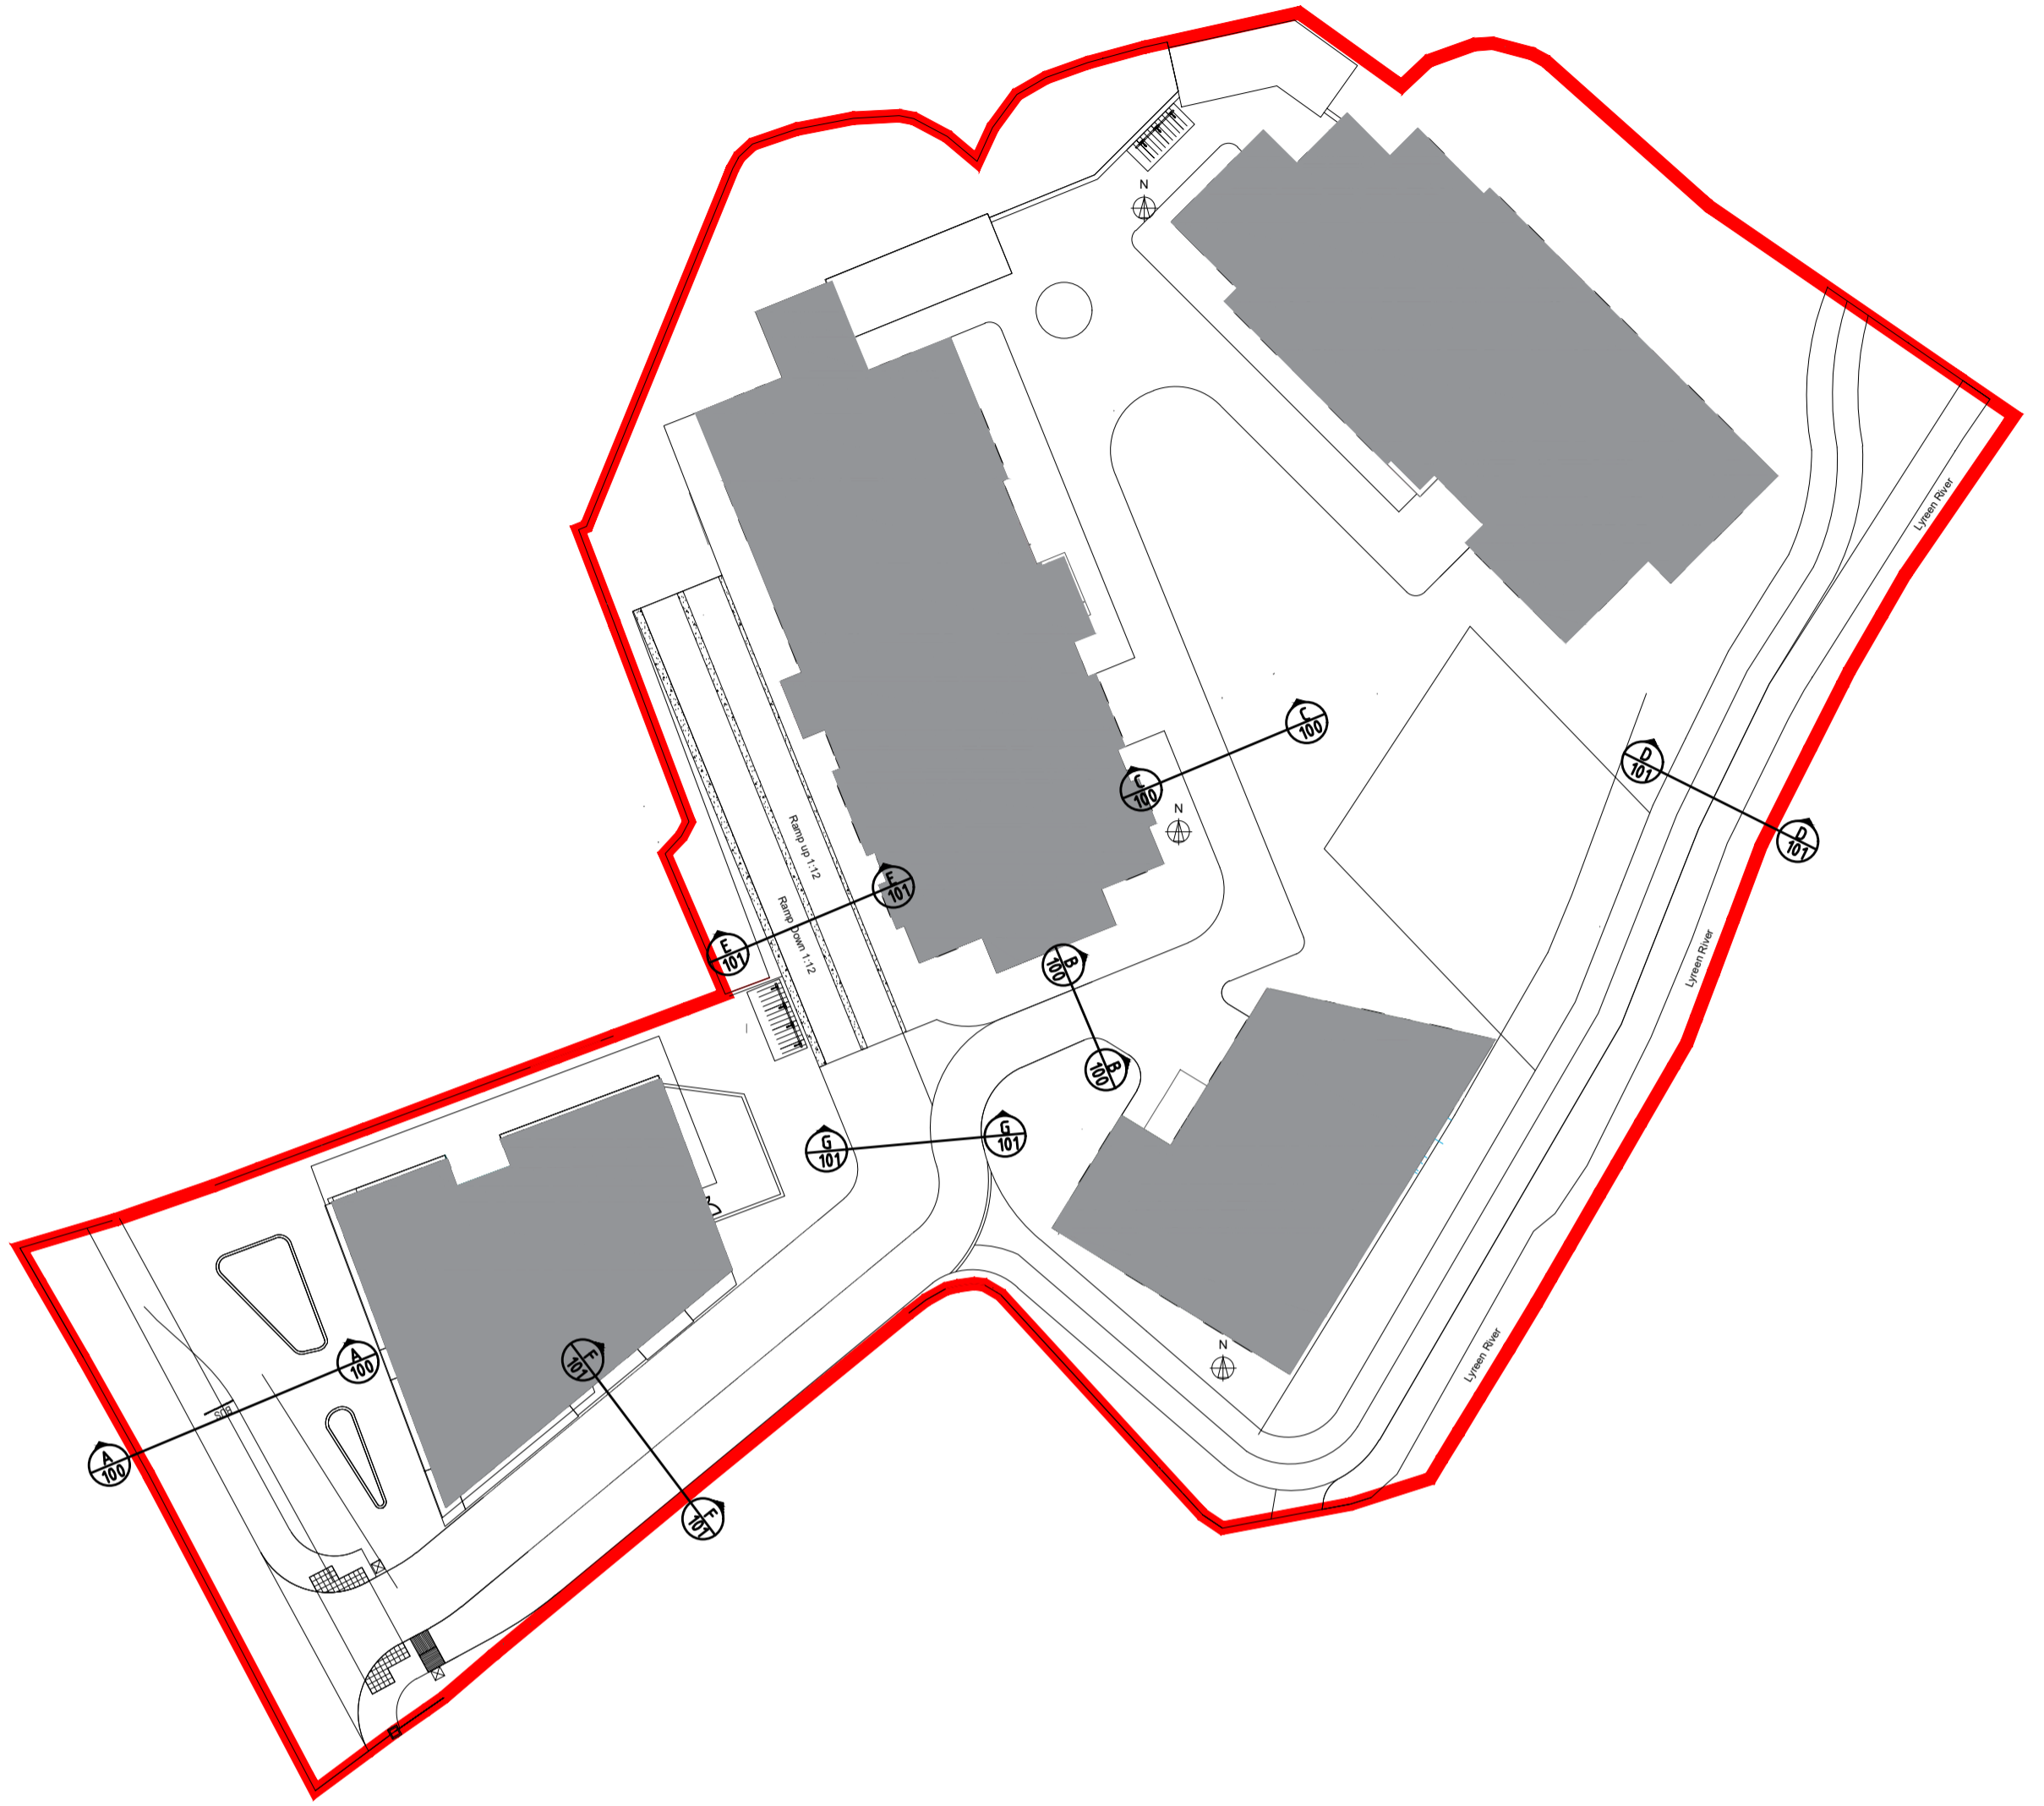

REV.	DATE	DESCRIPTION	APPROVED

COPYRIGHT RESERVED - THIS DRAWING IS NOT TO BE USED FOR A PURPOSE OTHER THAN THAT FOR WHICH IT HAS BEEN ISSUED BY ALAN TRAYNOR CONSULTING ENGINEERS. NOR IS IT TO BE COPIED OR REPRODUCED IN ANY MANNER WITHOUT WRITTEN CONSENT.

Alan Traynor Consulting Engineers Ltd

Belturbet Business Park, Co. Cavan H14AY93
 Bond House, 9-10 Lower Bridge Street, Dublin 8 D08TH76

TEL: (+353) 49 9522236
 E-MAIL: info@alantraynor.com
 WEB: www.alantraynor.com

TEL: (+353) 1 9697881
 E-MAIL: dublin@alantraynor.com
 WEB: www.alantraynor.com

CLIENT: **COMER GROUP**

PROJECT TITLE: **PROPOSED DEVELOPMENT AT MILLSTREET MAYNOOTH CO. KILDARE**

DRAWING TITLE: **SITE SECTIONS**

SCALE	DRAWN	CHECKED	APPROVED
1:20	MARC McBRIDE	LIAM McELGUNN	ALAN TRAYNOR
	DATE	DATE	DATE
	OCT 2019	OCT 2019	OCT 2019

DRAWING No. **19-212-101**