



**NOTES:**


- FOR STANDARD DOBA NOTES REFER TO DRAWING 2071-DOB-XX-SI-DR-S-0001 & S-0002
- REFER TO ARCHITECT'S DRAWINGS FOR ALL SITE & APPLICATION BOUNDARIES
- THIS DRAWING IS TO BE READ IN CONJUNCTION WITH ALL OTHER RELEVANT ARCHITECT'S & ENGINEER'S DRAWINGS AND SPECIFICATIONS.
- USE FIGURED DIMENSIONS ONLY. DO NOT SCALE
- REFER TO SURVEY DRAWINGS FOR EXISTING SERVICES LAYOUTS AND MANHOLE INFORMATION
- ALL EXISTING SURFACES TO BE REINSTATED FOLLOWING DIVERSION OF SERVICES/CONSTRUCTION OF NEW SERVICES
- THE CONTRACTOR SHALL VERIFY ALL DIMENSIONS AND LEVELS WITH ARCHITECTURAL DRAWINGS PRIOR TO START OF CONSTRUCTION. ANY DISCREPANCIES TO BE NOTIFIED TO THE ENGINEER & ARCHITECT FOR RESOLUTION
- CONTRACTOR TO ENSURE ALL WATER & WASTEWATER RELATED WORKS ARE IN ACCORDANCE WITH THE IRISH WATER WATER INFRASTRUCTURE & WASTEWATER INFRASTRUCTURE CODE OF PRACTICE & STANDARD DETAILS DOCUMENTS
- TESTING OF ALL GRAVITY SEWERS AND MANHOLES TO BE IN ACCORDANCE WITH IRISH WATER CODE OF PRACTICE FOR WASTEWATER INFRASTRUCTURE SECTION 4.10 TESTING OF GRAVITY SEWERS & MANHOLES

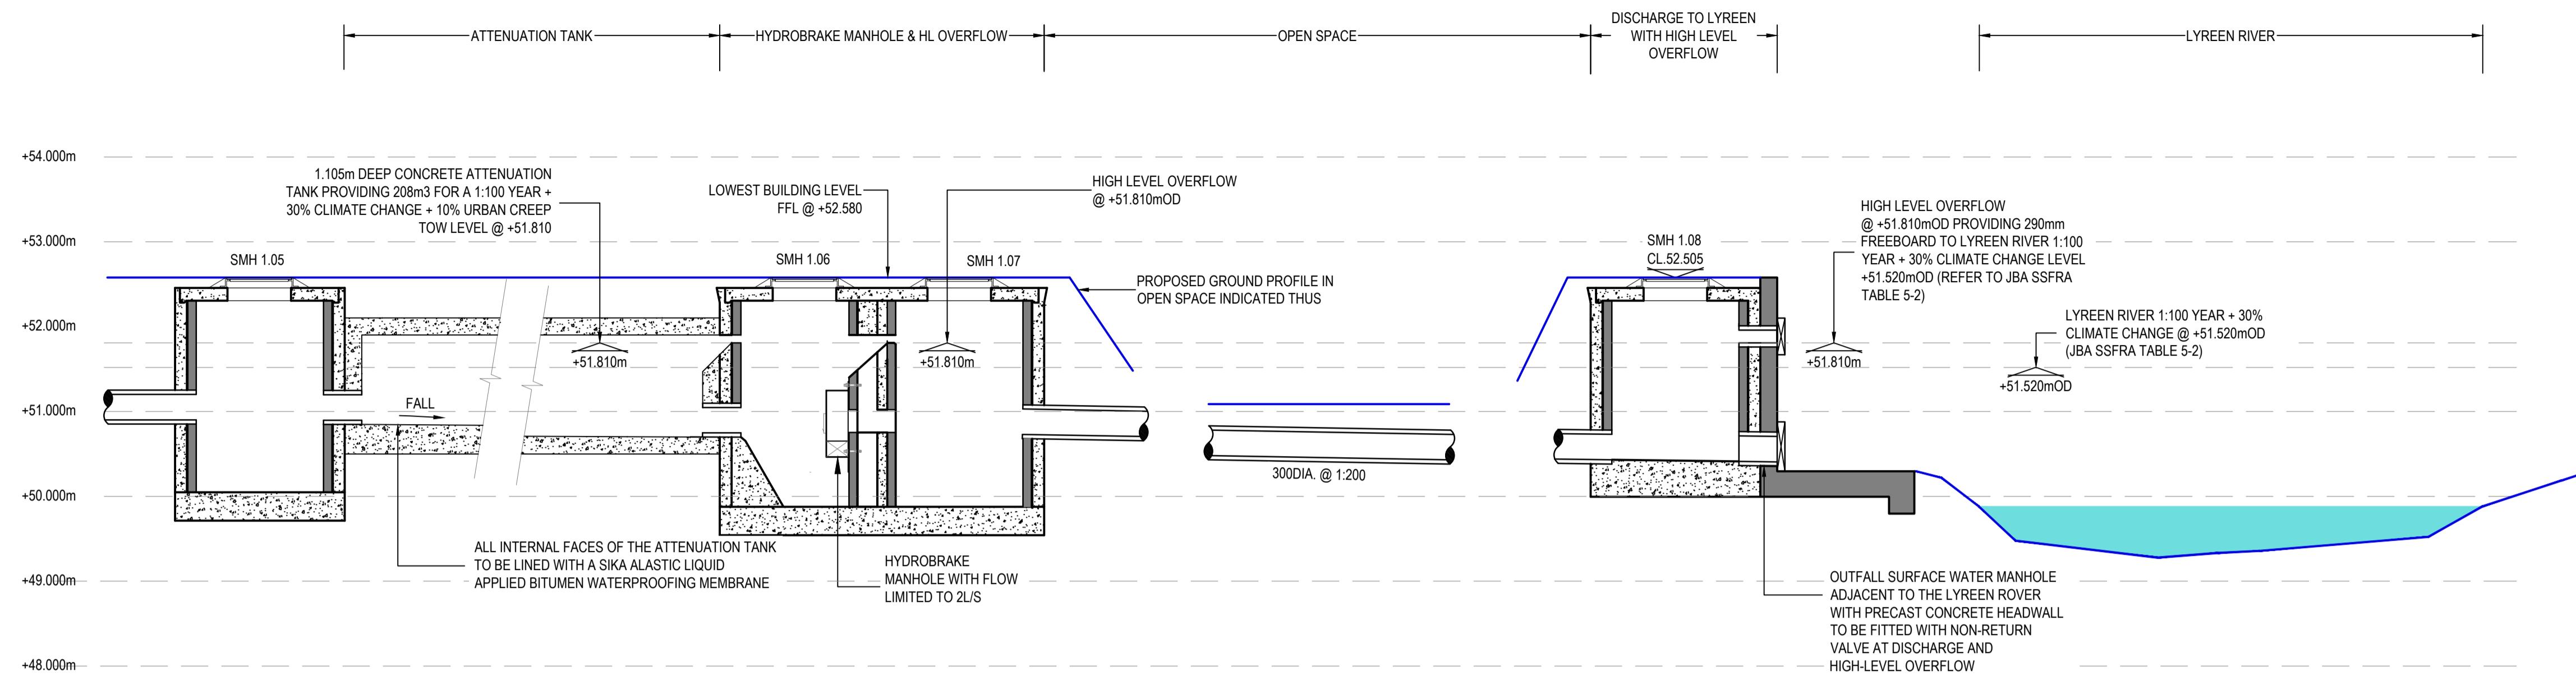

**PROPOSED SECTION X-X THROUGH ATTENUATION & SURFACE WATER DISCHARGE**  
SCALE 1:50

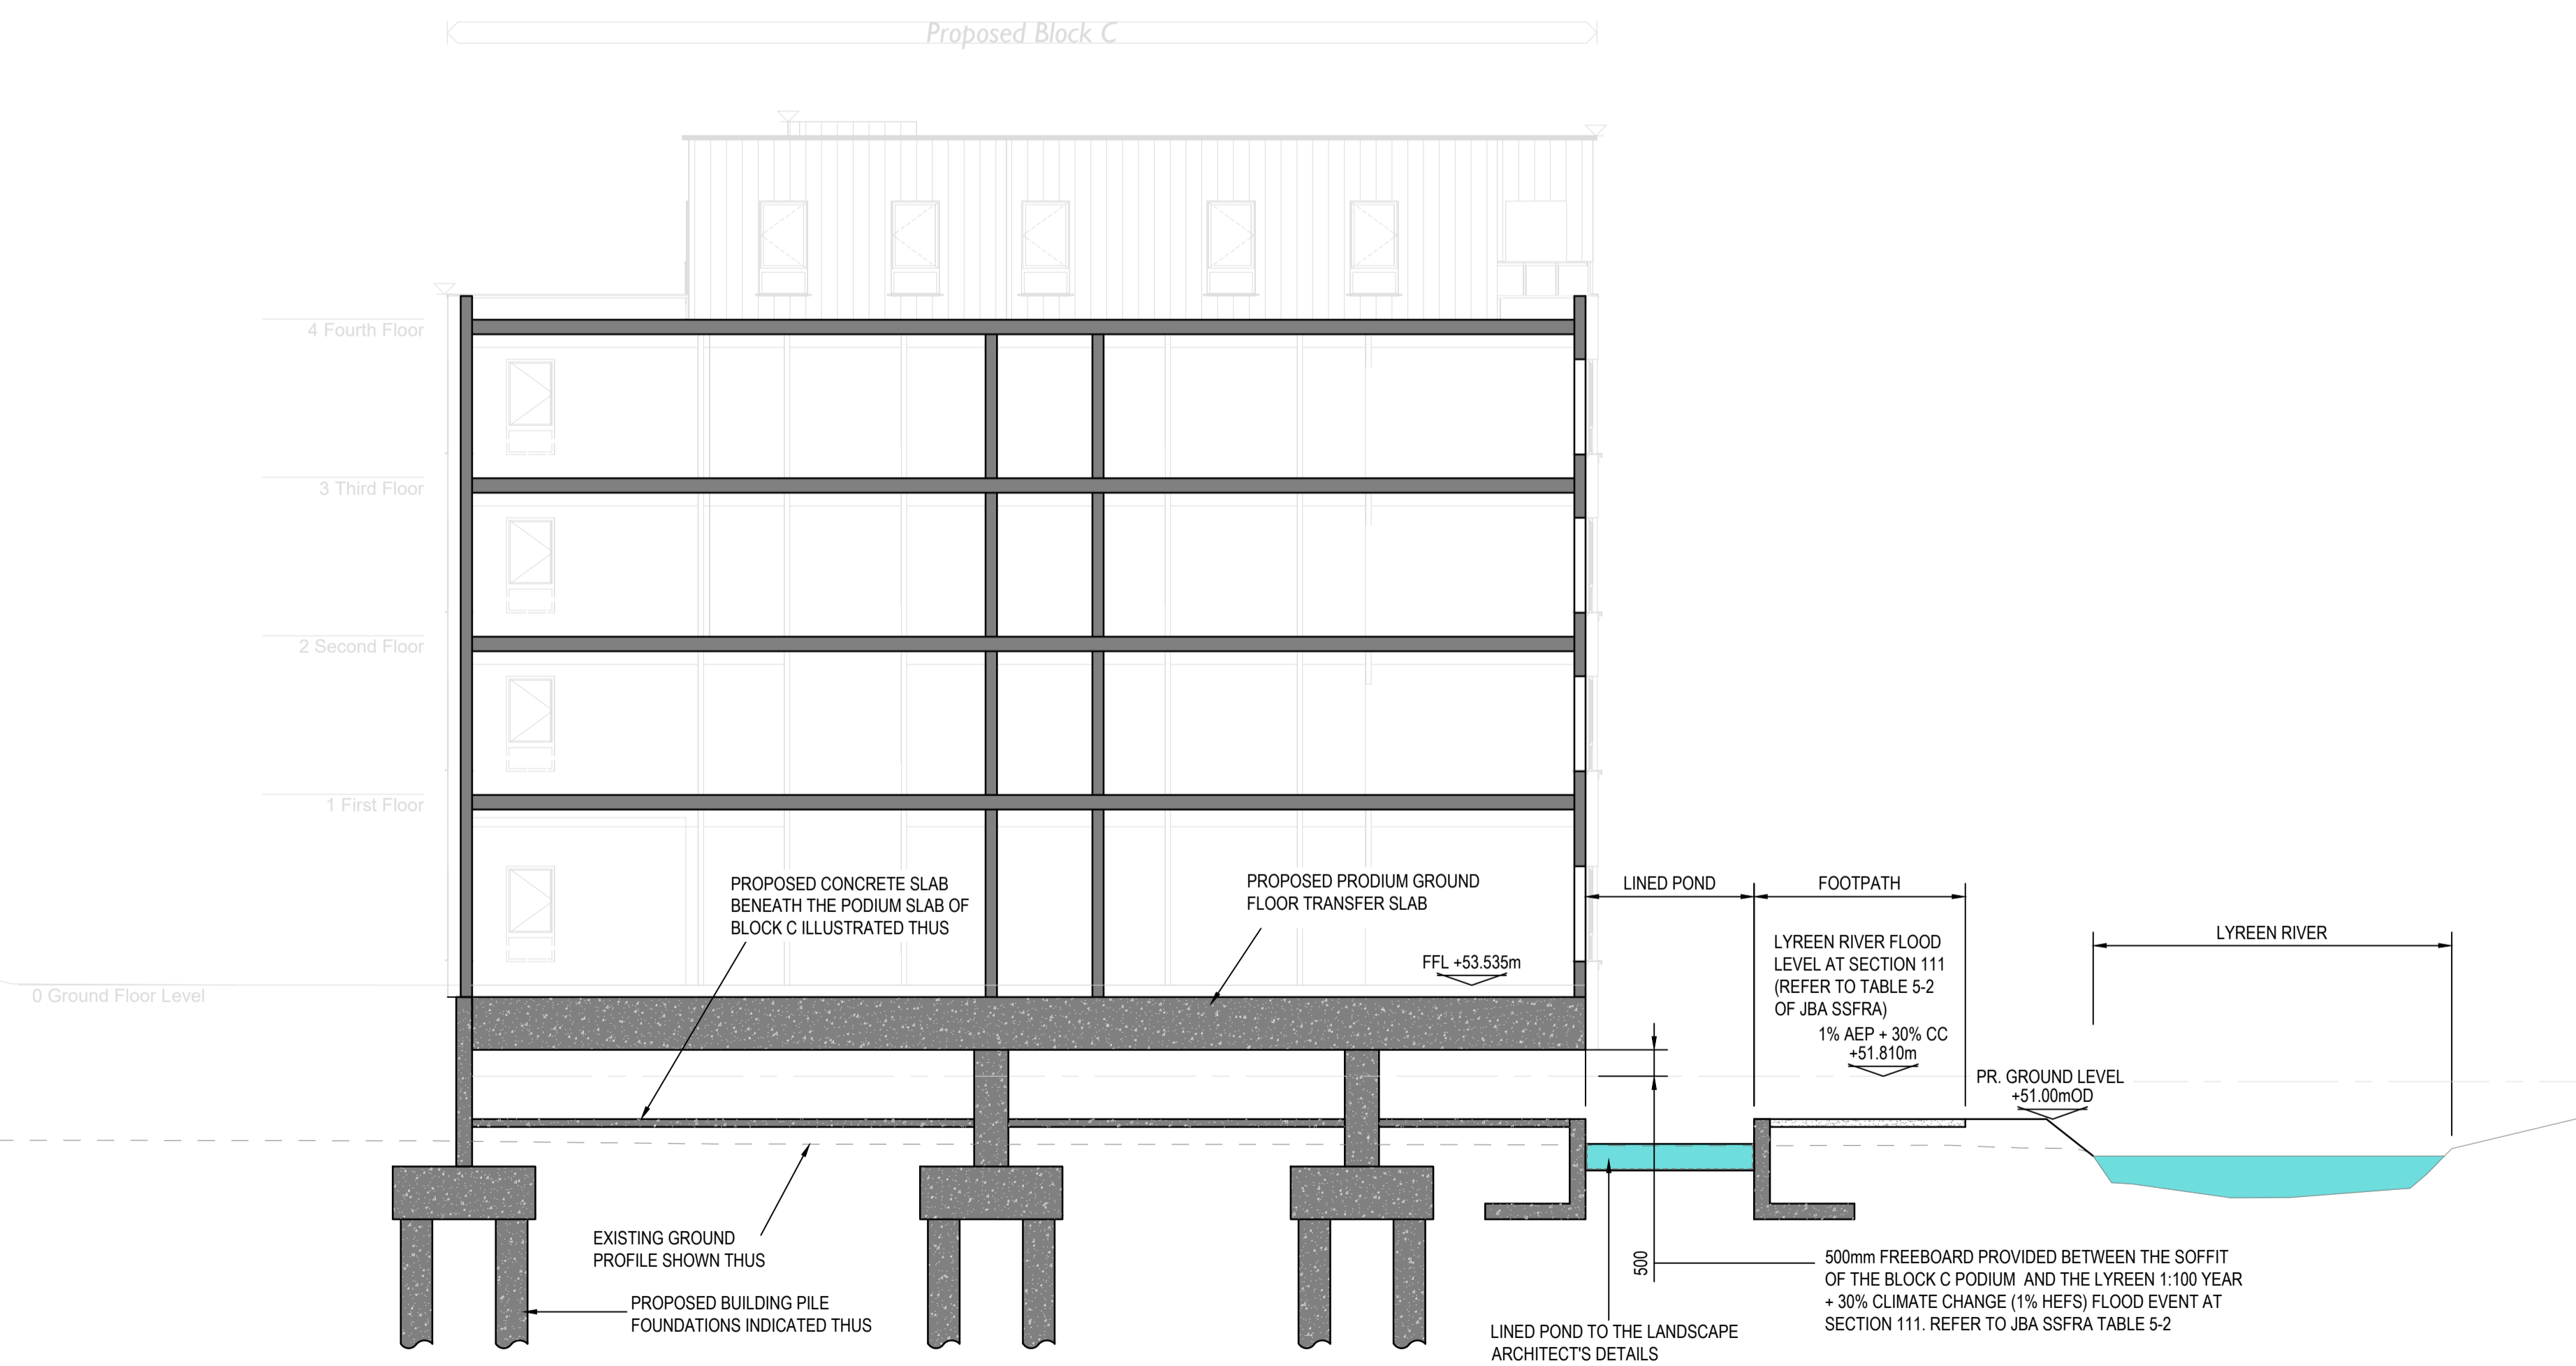

**PROPOSED SECTION Y-Y THROUGH BLOCK C GROND FLOOR PODIUM SLAB**  
SCALE 1:100

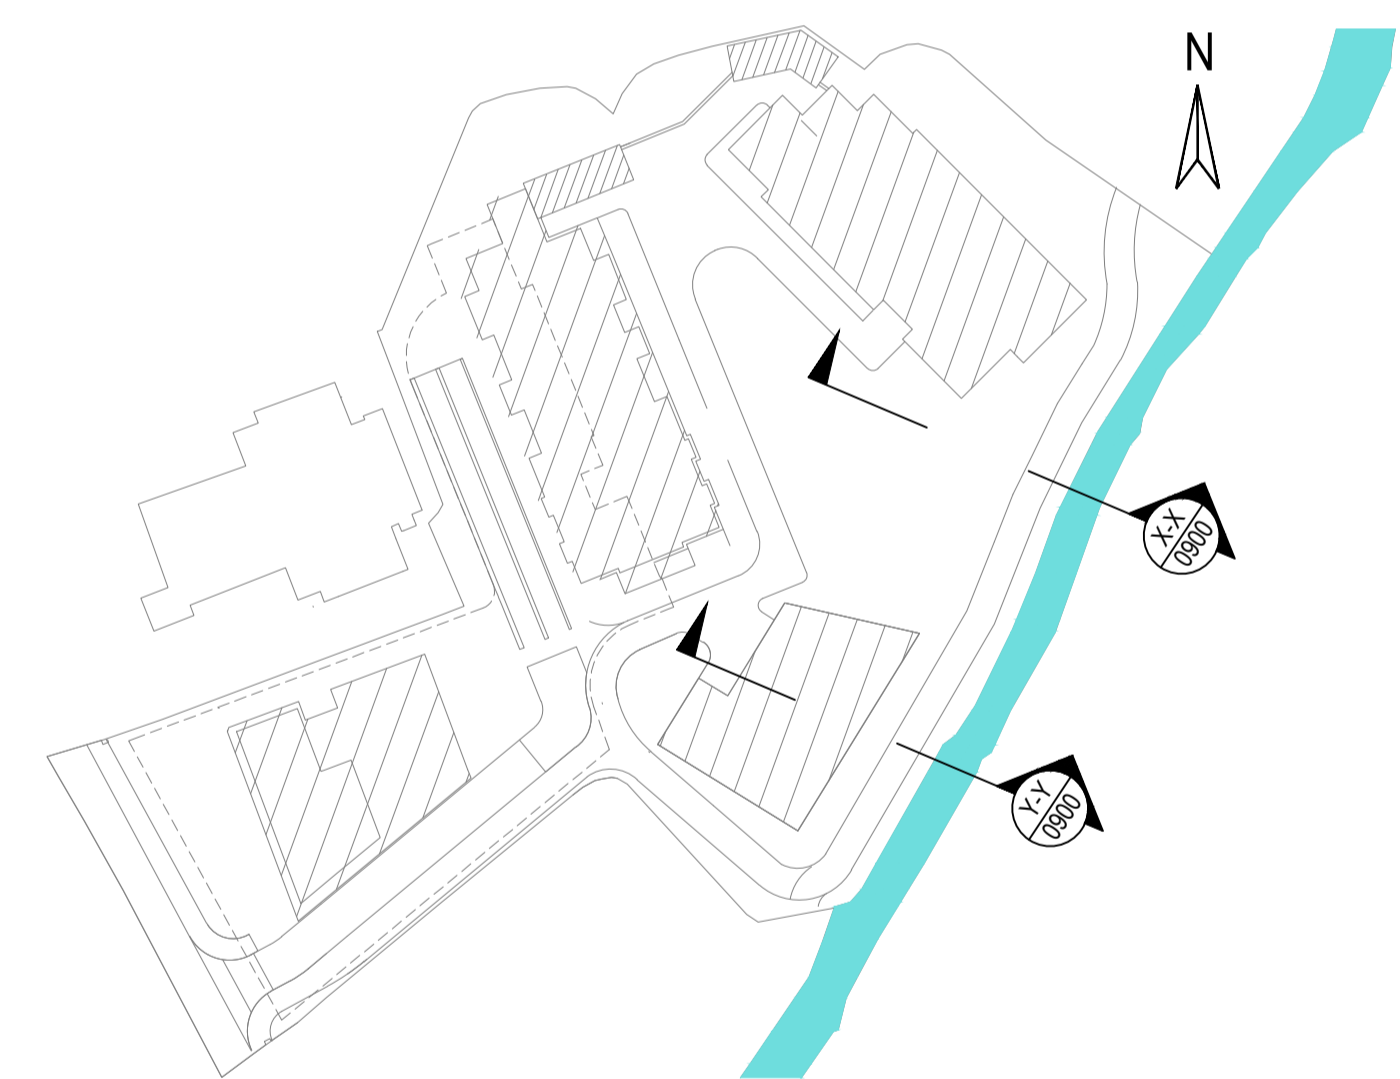

**PROPOSED KEYPLAN (NTS)**

**ISSUED FOR PLANNING**

S2.P04	ISSUED FOR PLANNING	31.03.2023	KD	PD
S2.P03	ISSUED FOR INFORMATION	18.07.2022	KD	PD
S2.P02	ISSUED FOR INFORMATION	08.06.2021	KD	PD
S2.P01	ISSUED FOR INFORMATION	12.04.2021	KD	PD
Rev.	Note	Date	Drawn	Check

**DONNACHADH O'BRIEN & ASSOCIATES CONSULTING ENGINEERS**

UNIT 5C  
ELM HOUSE  
MILLENNIUM PARK  
NAAS  
CO. KILDARE

PHONE  
+353 45 984 042

INFO@DOBRIEN-ENGINEERS.IE  
WWW.DOBRIEN-ENGINEERS.IE

Client: LADAS PROPERTY COMPANY

Project: PROPOSED DEVELOPMENT AT MILLSTREET, MAYNOOTH

Drawing Title: PROPOSED DRAINAGE DETAILS SHEET 1

Drawn By: KD	Checked By: PD	Approved By: DOB	Date: MARCH '23	Scale: 1:50 ; 1:25	Sheet Size: A1
Project Number: DOBA2071	Drawing Number: 2071-DOB-XX-SI-DR-C-0900	Status Code: S2	Rev Number: P04		