
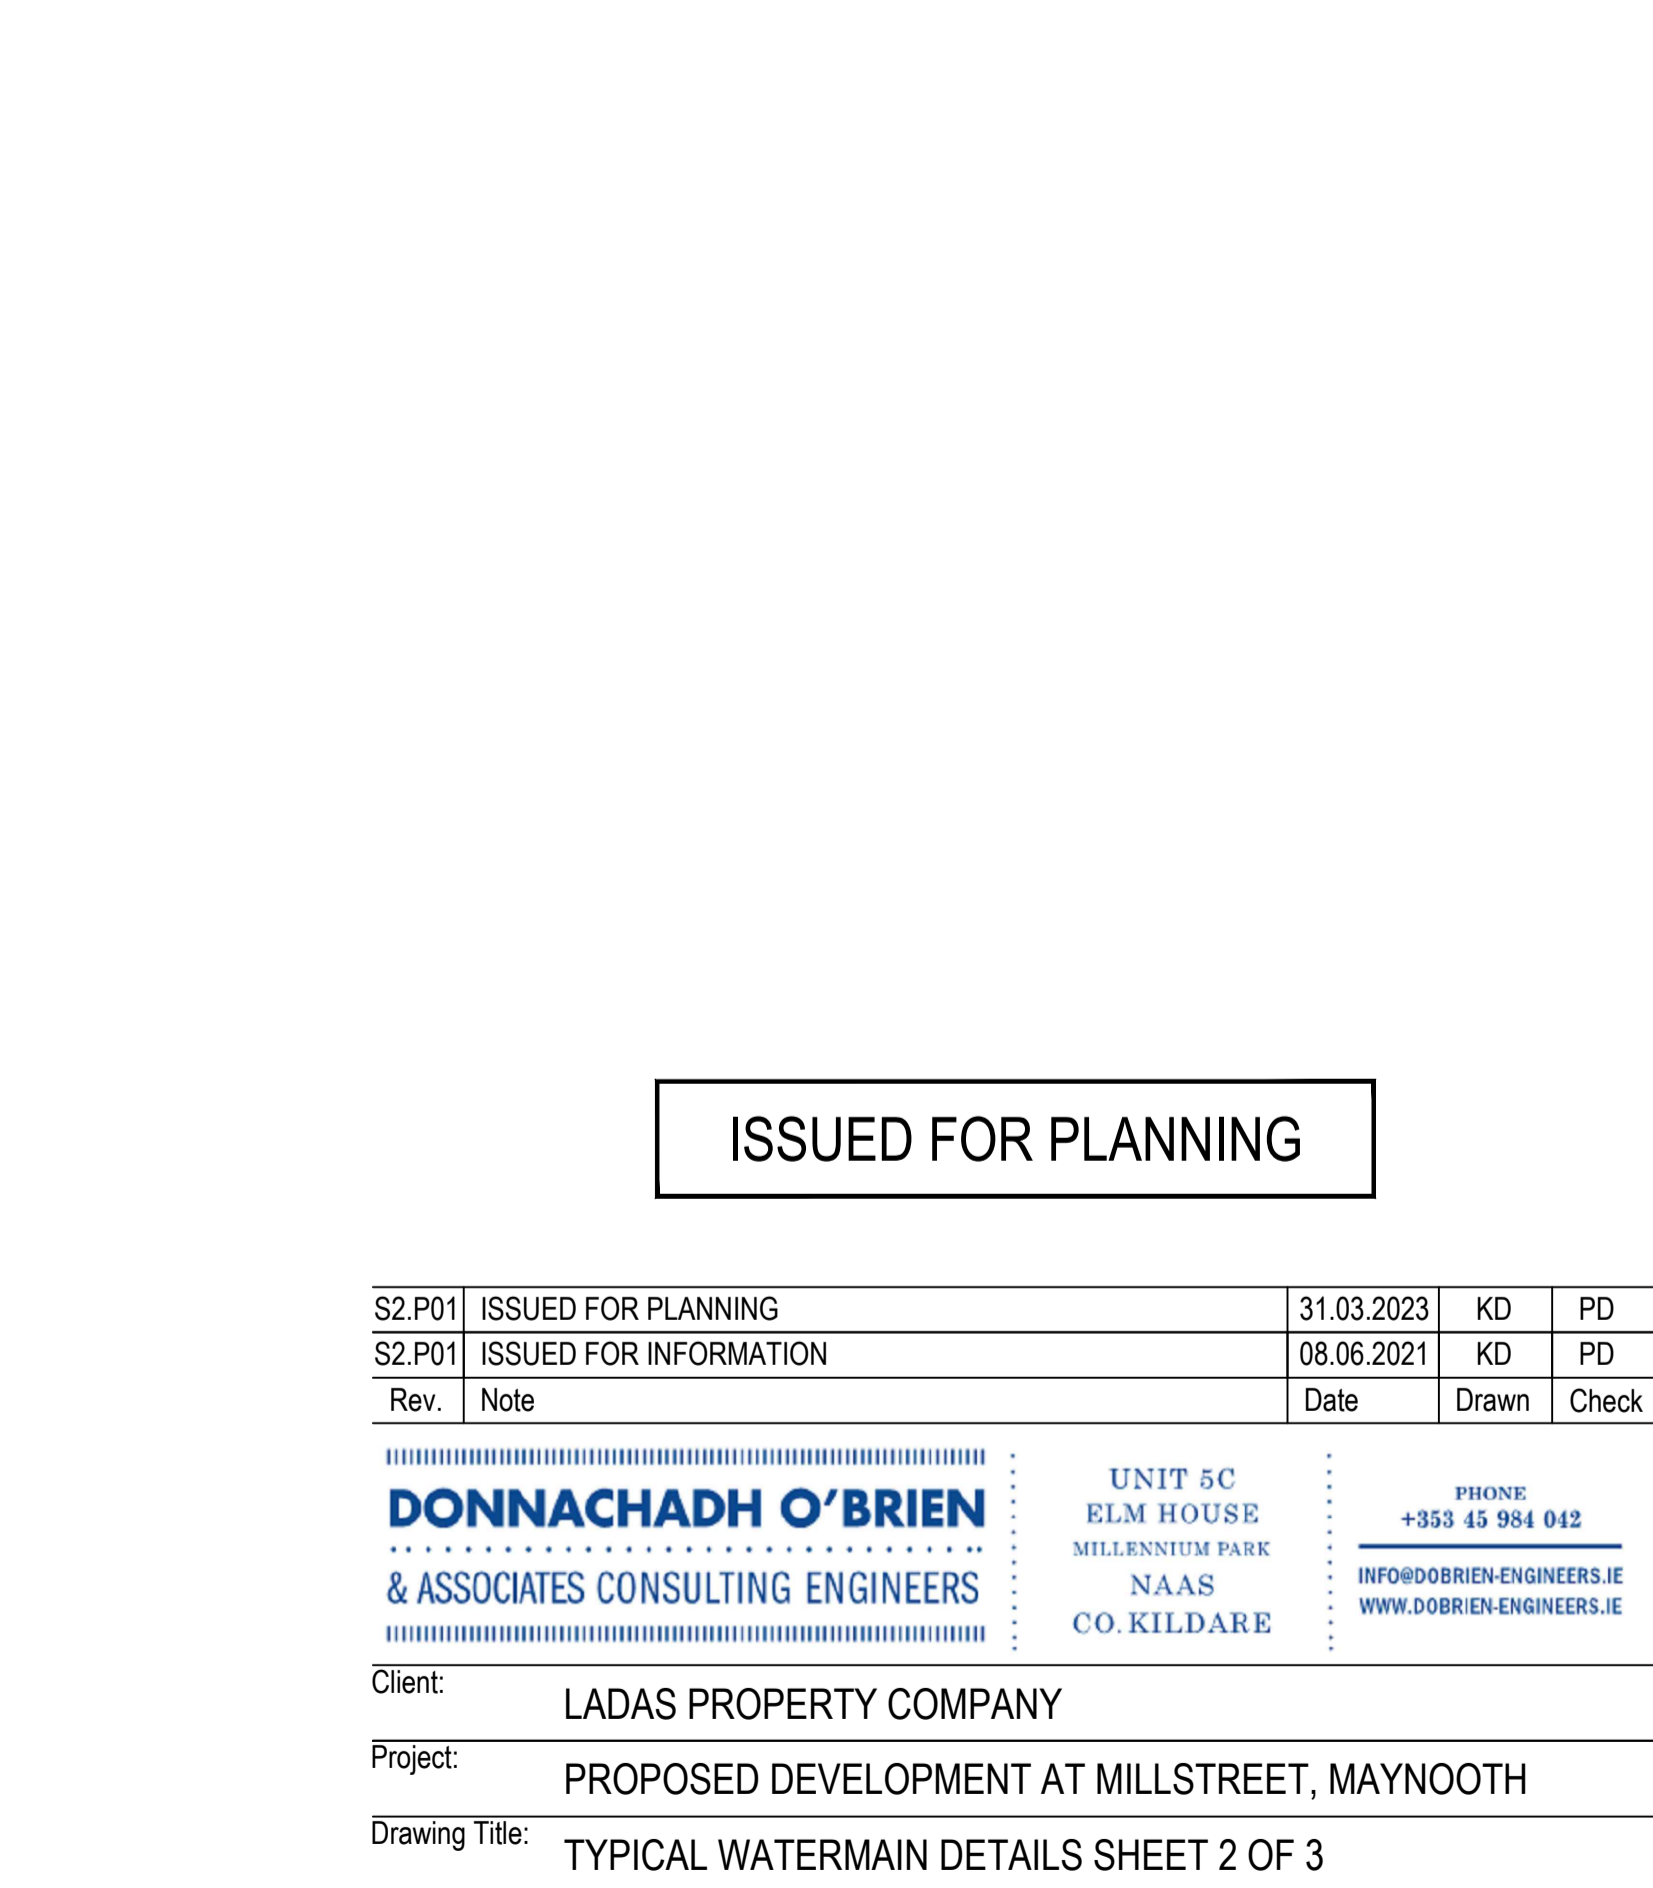
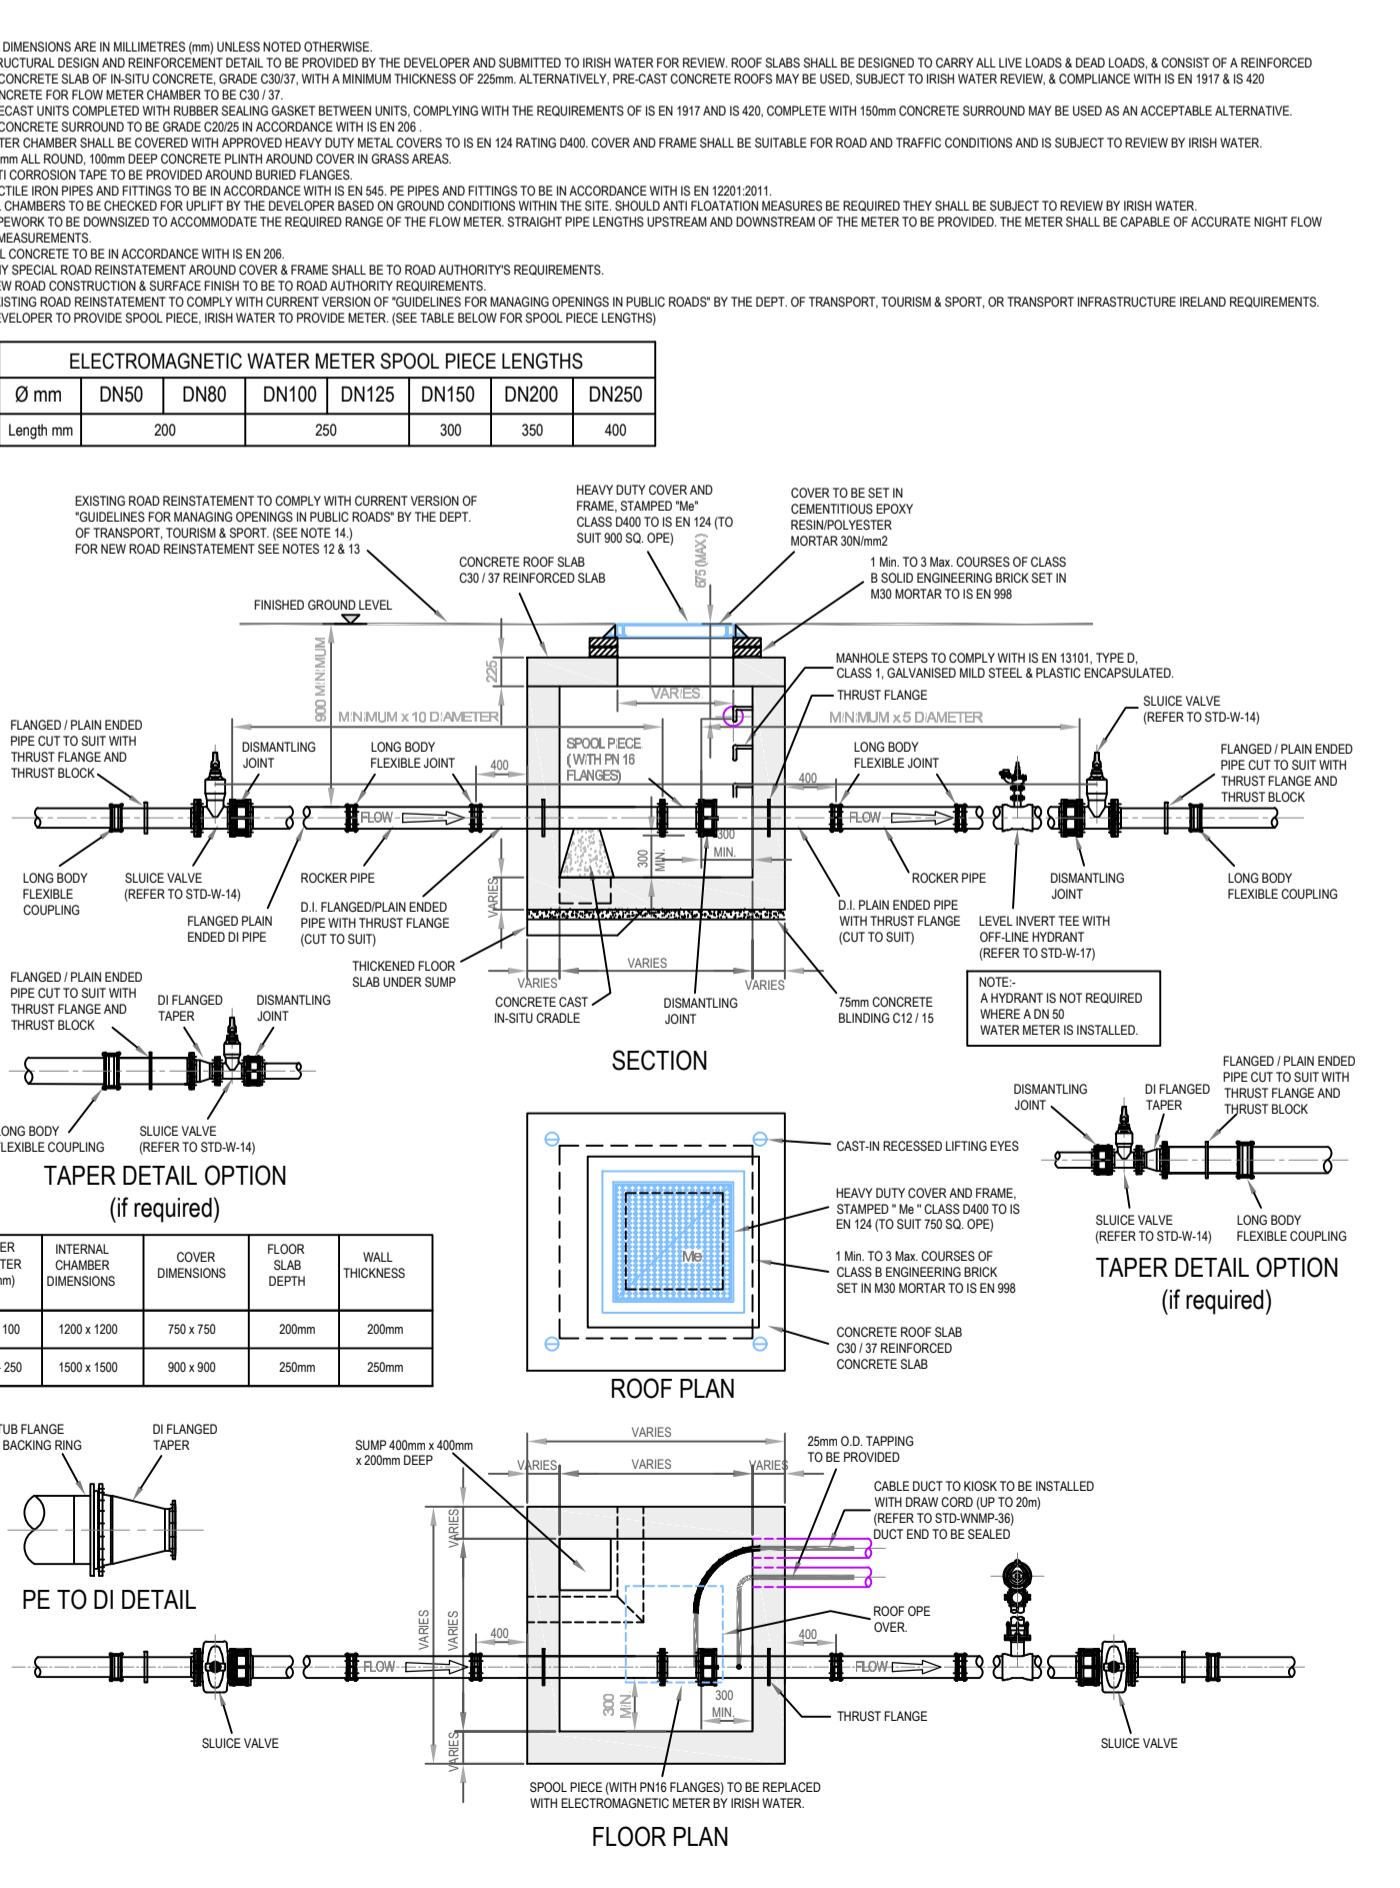
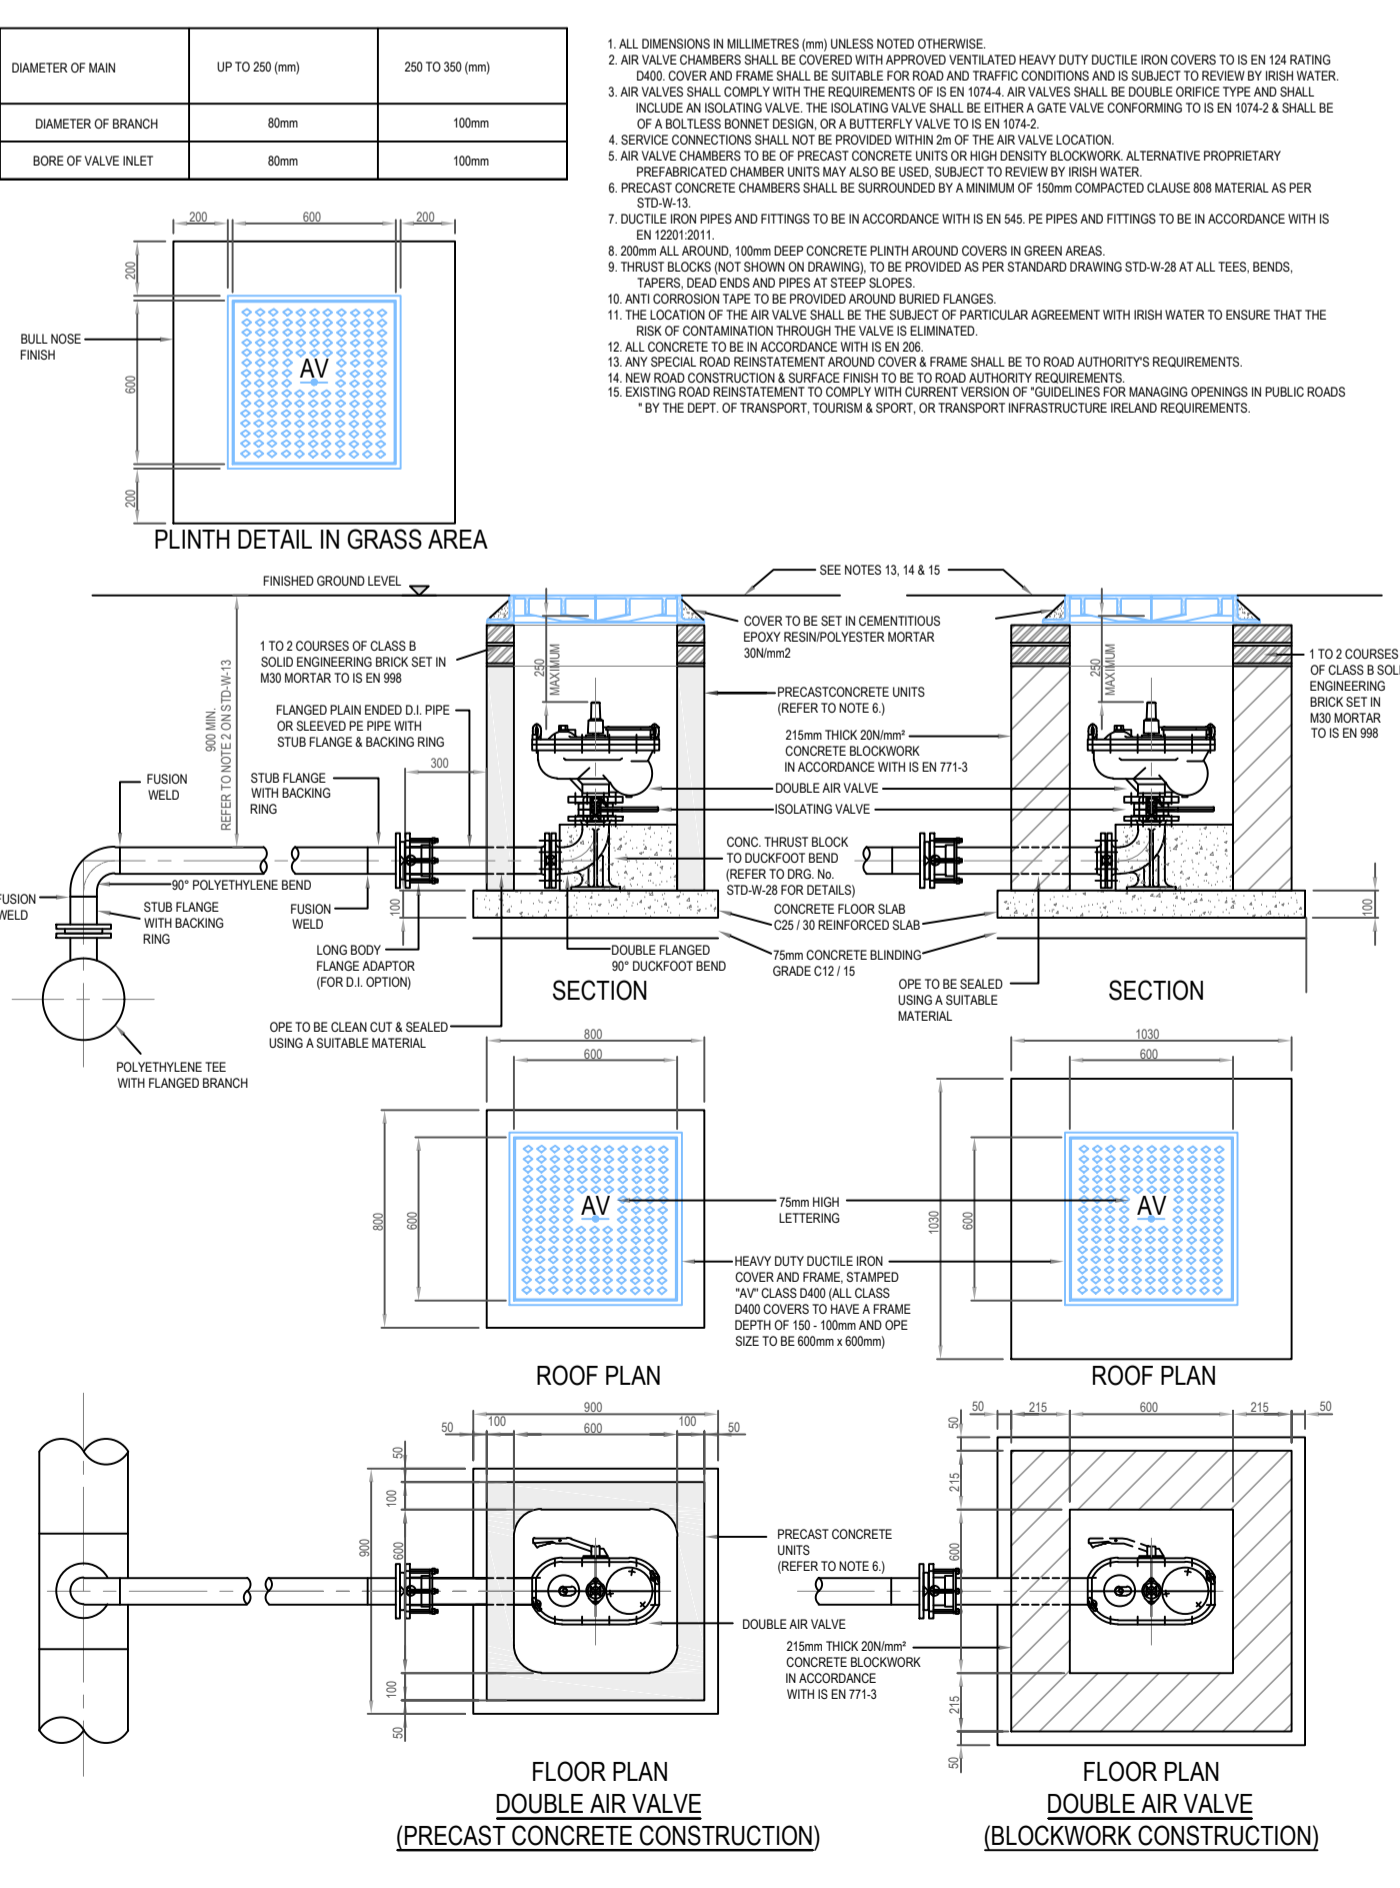


TYPICAL IRISH WATER DETAIL SLUICE VALVE FOR POLYETHYLENE (P.E.) PIPE (<350mm DIA.) - NTS

TYPICAL IRISH WATER DETAIL ON-LINE HYDRANT FOR POLYETHYLENE (P.E.) PIPE - NTS

TYPICAL IRISH WATER DETAIL OFF-LINE HYDRANT FOR POLYETHYLENE (P.E.) PIPE - NTS

TYPICAL IRISH WATER DETAIL SCOUR CHAMBER AND HEADWALL ARRANGEMENTS - NTS

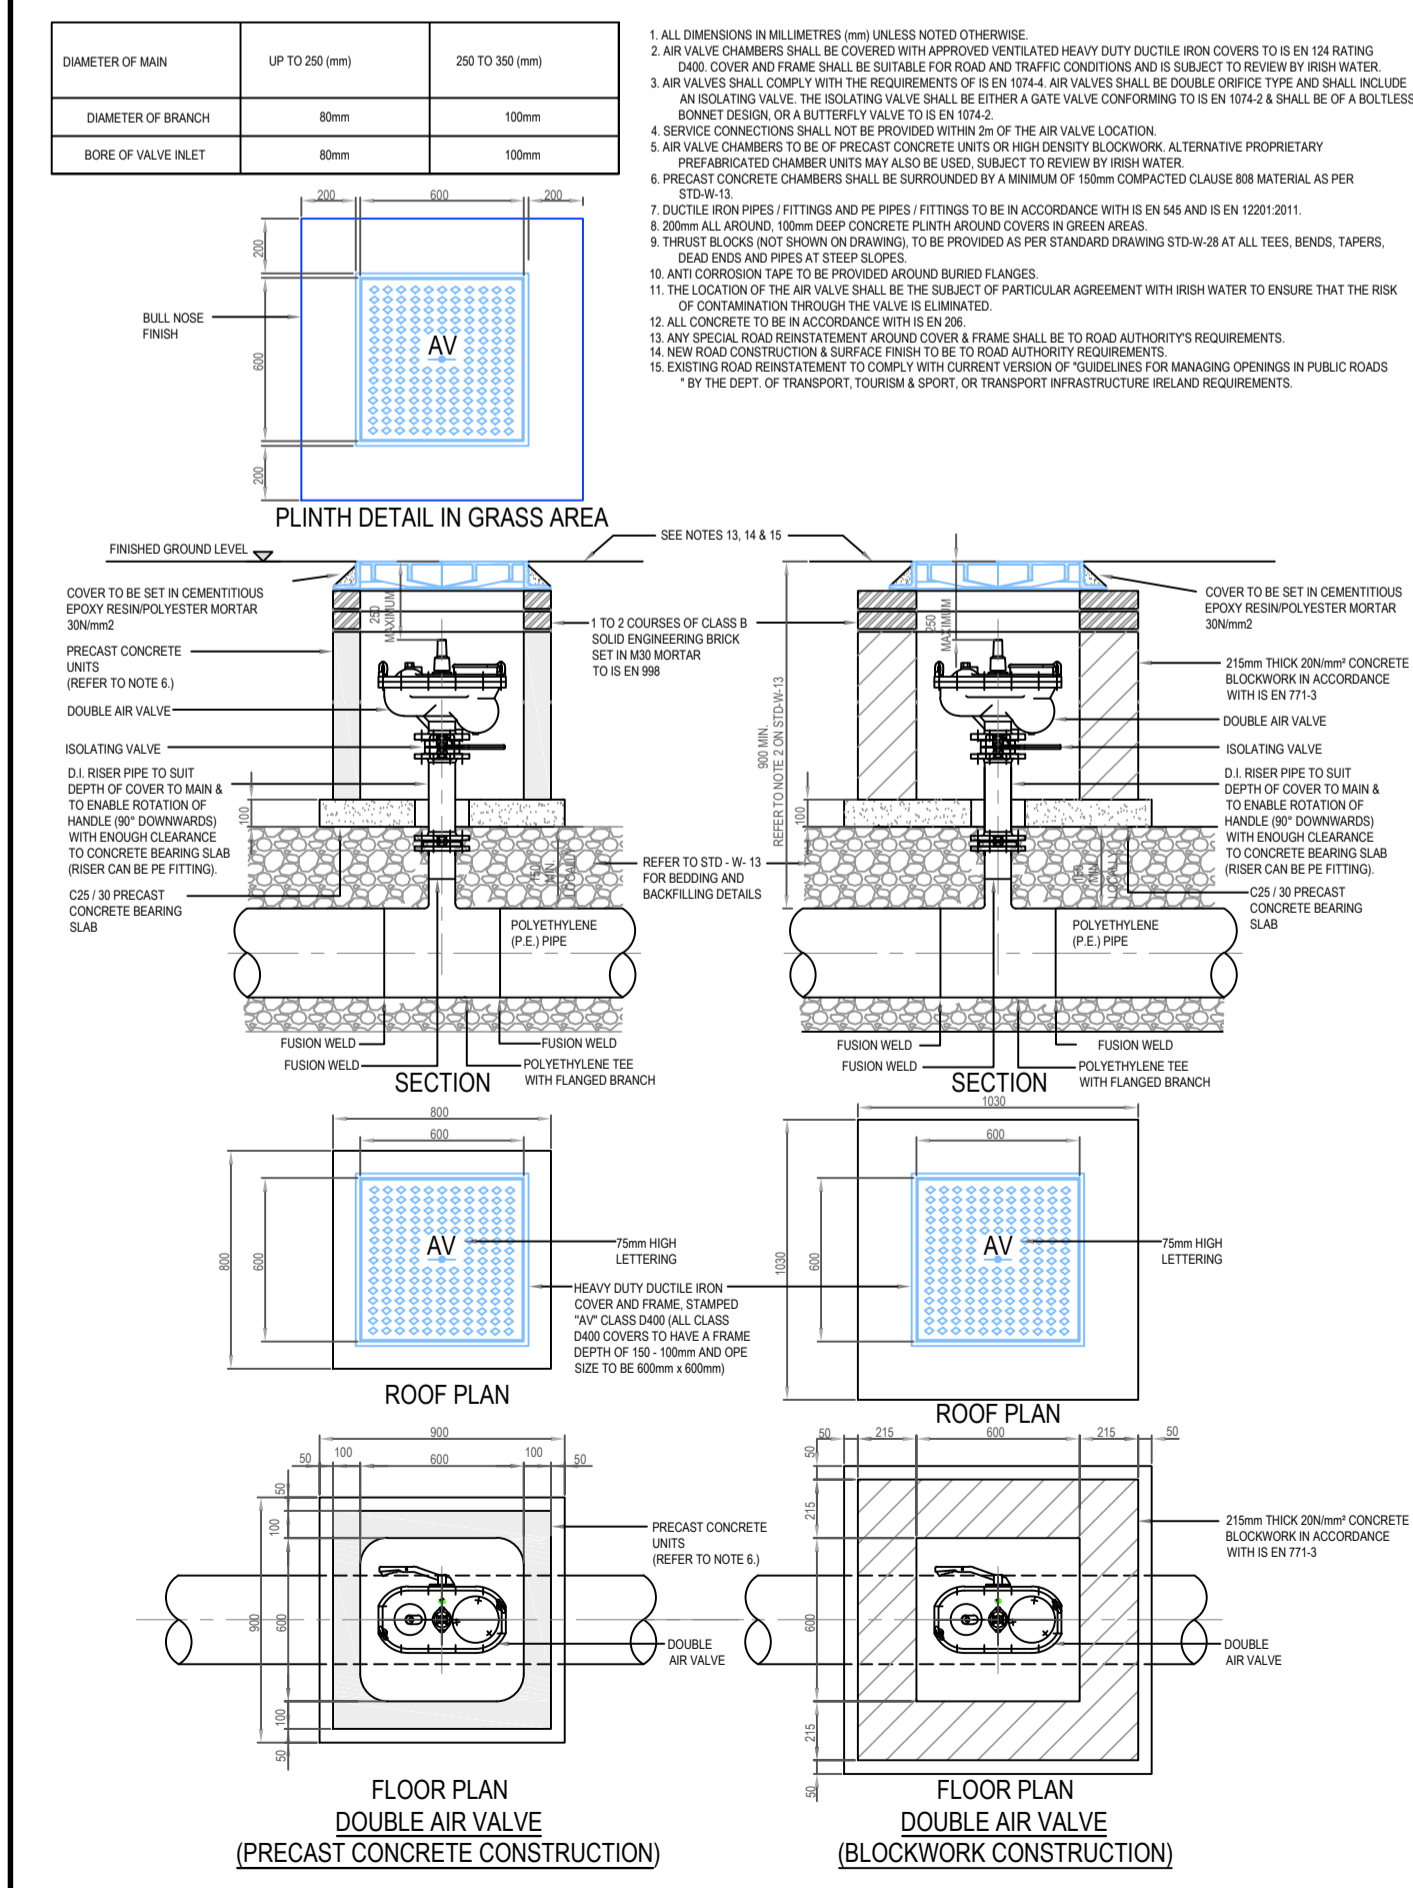

TYPICAL IRISH WATER DETAIL ON-LINE AIR VALVE FOR POLYETHYLENE (P.E.) PIPE - NTS

TYPICAL IRISH WATER DETAIL OFF-LINE AIR VALVE FOR POLYETHYLENE (P.E.) PIPE - NTS

TYPICAL IRISH WATER DETAIL AIR VALVE FOR POLYETHYLENE (P.E.) PIPE - NTS

TYPICAL IRISH WATER DETAIL ELECTROMAGNETIC WATER METER SPOOL PIECE LENGTHS

ISSUED FOR PLANNING

S2.P01	ISSUED FOR PLANNING	31.03.2023	KD	PD
S2.P01	ISSUED FOR INFORMATION	08.06.2021	KD	PD
Rev.	Note	Date	Drawn	Check

DONNACHADH O'BRIEN & ASSOCIATES CONSULTING ENGINEERS

UNIT 5C
ELM HOUSE
MILLINGTON PARK
NAAS
CO. KILDARE

PHONE
+353 45 984 042

INFO@DOBRIEN-ENGINEERS.IE
WWW.DOBRIEN-ENGINEERS.IE

Client: LADAS PROPERTY COMPANY

Project: PROPOSED DEVELOPMENT AT MILLSTREET, MAYNOOTH

Drawing Title: TYPICAL WATERMAIN DETAILS SHEET 2 OF 3

Drawn By: KD	Checked By: PD	Approved By: DOB	Date: MARCH '23	Scale: AS SHOWN	Sheet Size: A1
Project Number: DOBA2071	Drawing Number: 2071-DOB-XX-SR-DI-C-1310	Status Code: S2	Rev Number: P01		