
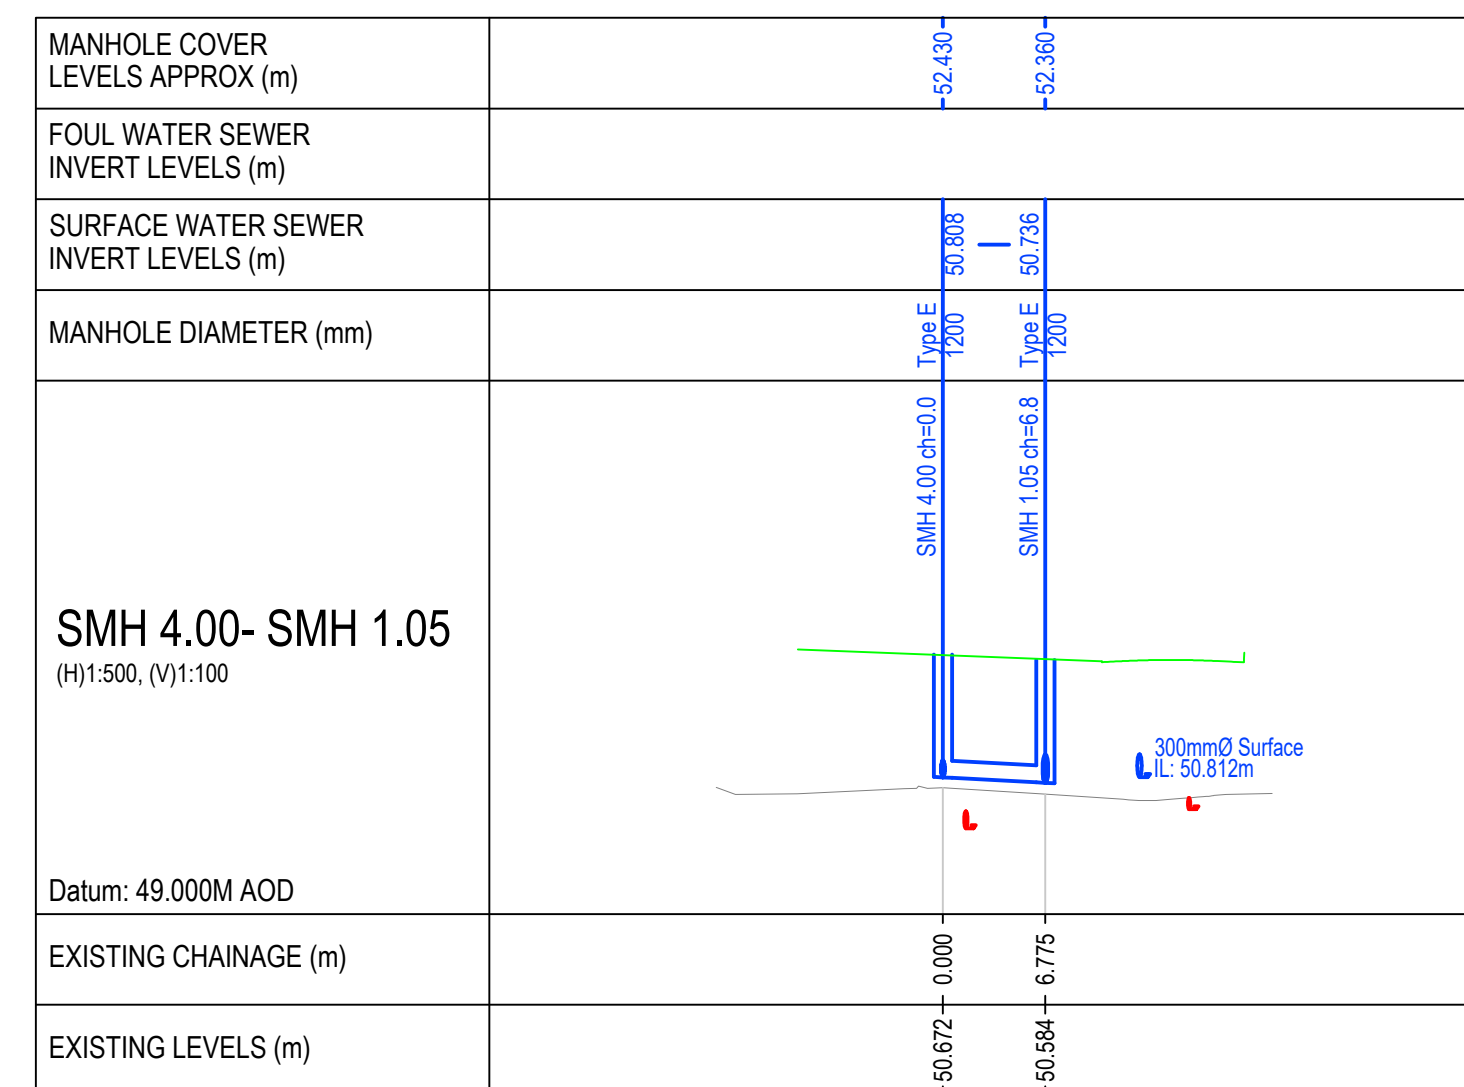


NOTES:

- FOR STANDARD DOBA NOTES REFER TO DRAWING 2071-DOB-XX-SI-DR-S-0001 & S-0002
- REFER TO ARCHITECTS DRAWINGS FOR ALL SITE & APPLICATION BOUNDARIES
- THIS DRAWING IS TO BE READ IN CONJUNCTION WITH ALL OTHER RELEVANT ARCHITECTS & ENGINEER'S DRAWINGS AND SPECIFICATIONS.
- USE FIGURED DIMENSIONS ONLY. DO NOT SCALE
- REFER TO SURVEY DRAWINGS FOR EXISTING SERVICES LAYOUTS AND MANHOLE INFORMATION
- ALL EXISTING SURFACES TO BE REINSTATED FOLLOWING DIVERSION OF SERVICES/CONSTRUCTION OF NEW SERVICES
- THE CONTRACTOR SHALL VERIFY ALL DIMENSIONS AND LEVELS WITH ARCHITECTURAL DRAWINGS PRIOR TO START OF CONSTRUCTION. ANY DISCREPANCIES TO BE NOTIFIED TO THE ENGINEER & ARCHITECT FOR RESOLUTION
- CONTRACTOR TO ENSURE ALL WATER & WASTEWATER RELATED WORKS ARE IN ACCORDANCE WITH THE IRISH WATER WATER INFRASTRUCTURE & WASTEWATER INFRASTRUCTURE CODE OF PRACTICE & STANDARD DETAILS DOCUMENTS
- TESTING OF ALL GRAVITY SEWERS AND MANHOLES TO BE IN ACCORDANCE WITH IRISH WATER CODE OF PRACTICE FOR WASTEWATER INFRASTRUCTURE SECTION 4.10 TESTING OF GRAVITY SEWERS & MANHOLES

LEGEND:

- PROPOSED SURFACE WATER
- PROPOSED FOUL WATER
- PROPOSED GROUND/ ROAD LEVEL
- EXISTING GROUND PROFILE

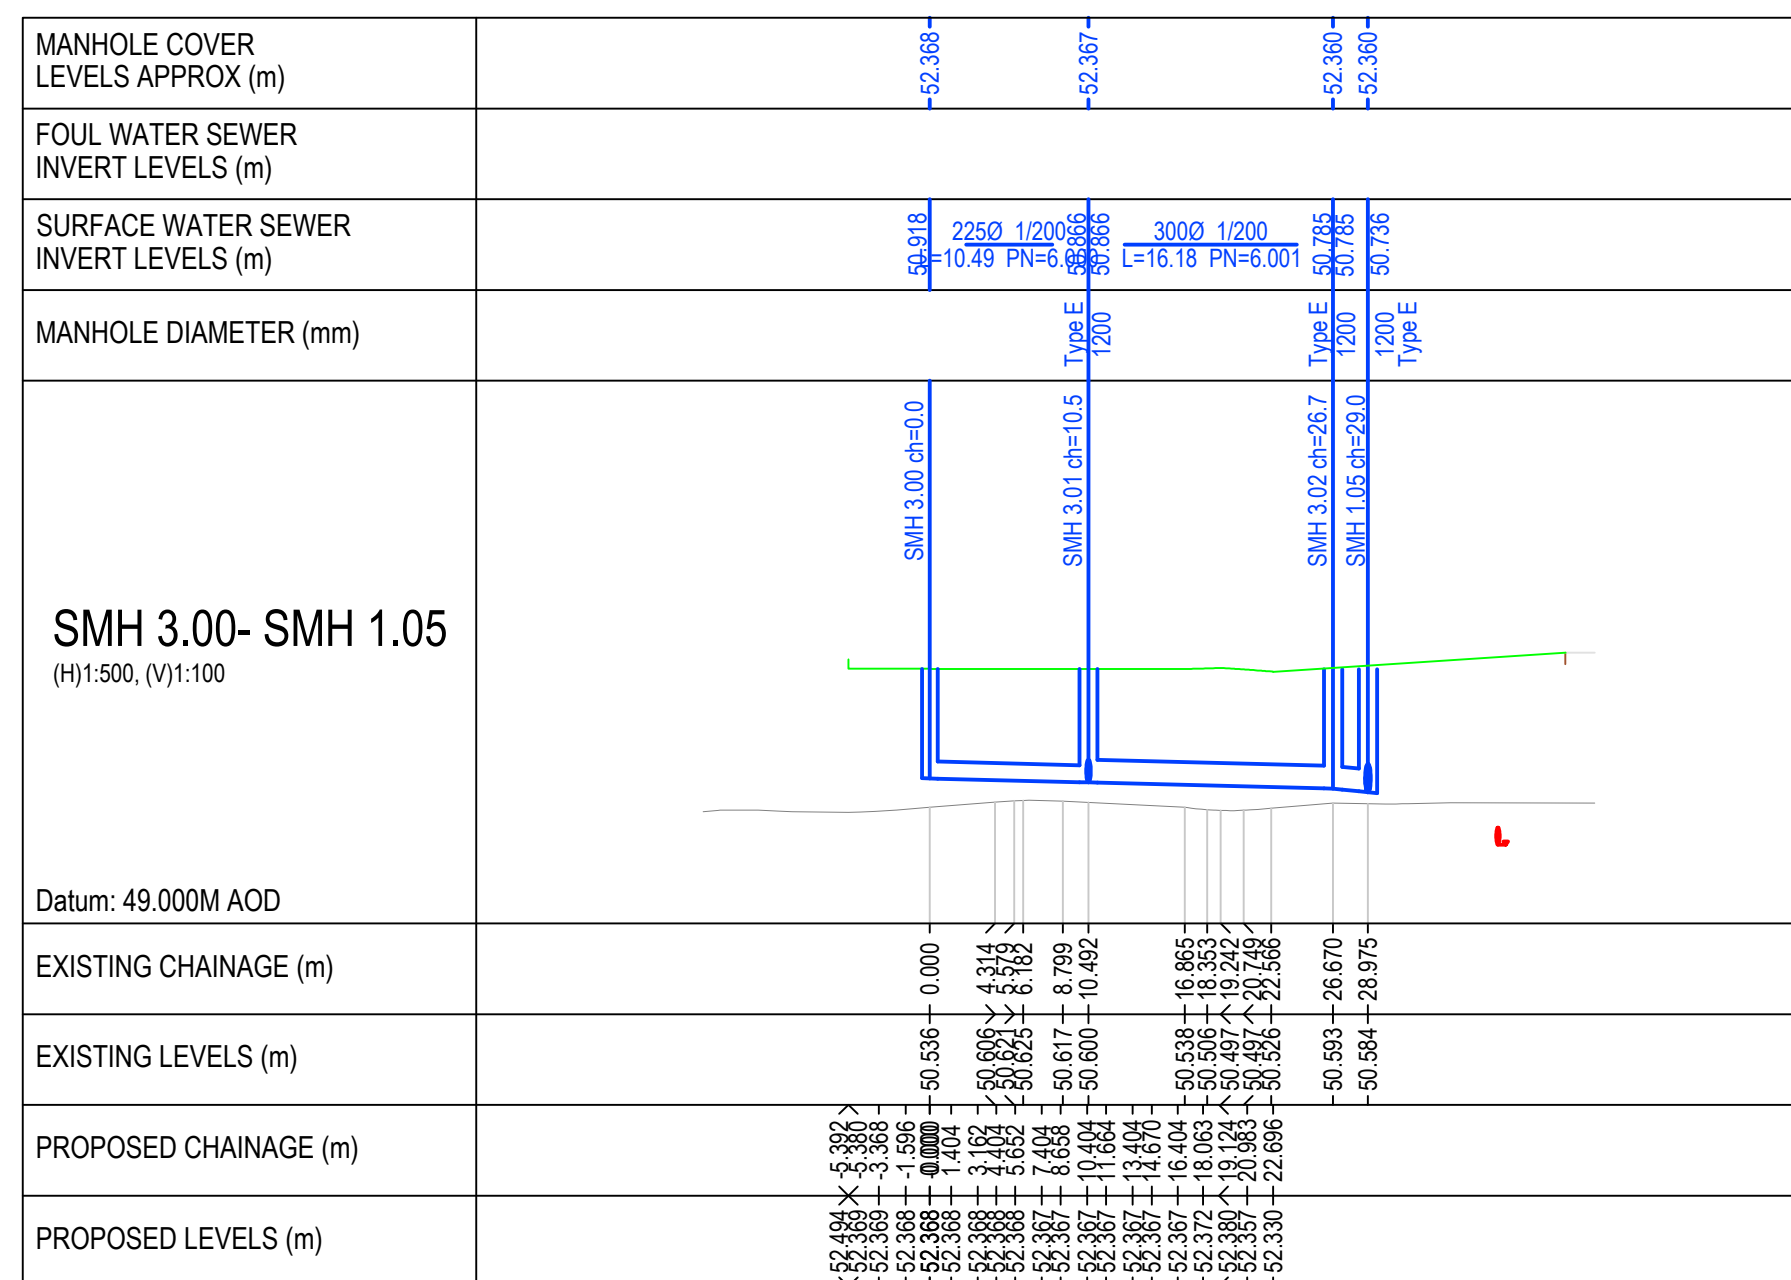

ISSUED FOR PLANNING

Rev.	Note	Date	Drawn	Check
S2.P05	ISSUED FOR PLANNING	31.03.2023	KD	PD
S2.P05	ISSUED FOR INFORMATION	18.07.2022	MJC	PD
S2.P04	ISSUED FOR INFORMATION	11.01.2022	MJC	PD
S2.P03	ISSUED FOR INFORMATION	20.06.2021	MJC	PD
S2.P02	ISSUED FOR INFORMATION	08.06.2021	KD	PD
S2.P01	ISSUED FOR INFORMATION	21.04.2021	KD	PD

DONNACHADH O'BRIEN & ASSOCIATES CONSULTING ENGINEERS

UNIT 5C
ELM HOUSE
MILLENNIUM PARK
NAAS
CO. KILDARE

PHONE
+353 45 984 042

INFO@DOBRIEN-ENGINEERS.IE
WWW.DOBRIEN-ENGINEERS.IE

Client: LADAS PROPERTY COMPANY UNLIMITED COMPANY

Project: PROPOSED DEVELOPMENT AT MILLSTREET, MAYNOOTH

Drawing Title: LONGITUDINAL FOUL & SW SEWER CROSS SECTIONS SHEET 1

Drawn By: KD	Checked By: PD	Approved By: DOB	Date: MARCH '21	Scale: 1:250	Sheet Size: A1
Project Number: DOBA2071	Drawing Number: 2071-DOB-XX-SI-DR-C-1400	Status Code: S2	Rev Number: P05		