
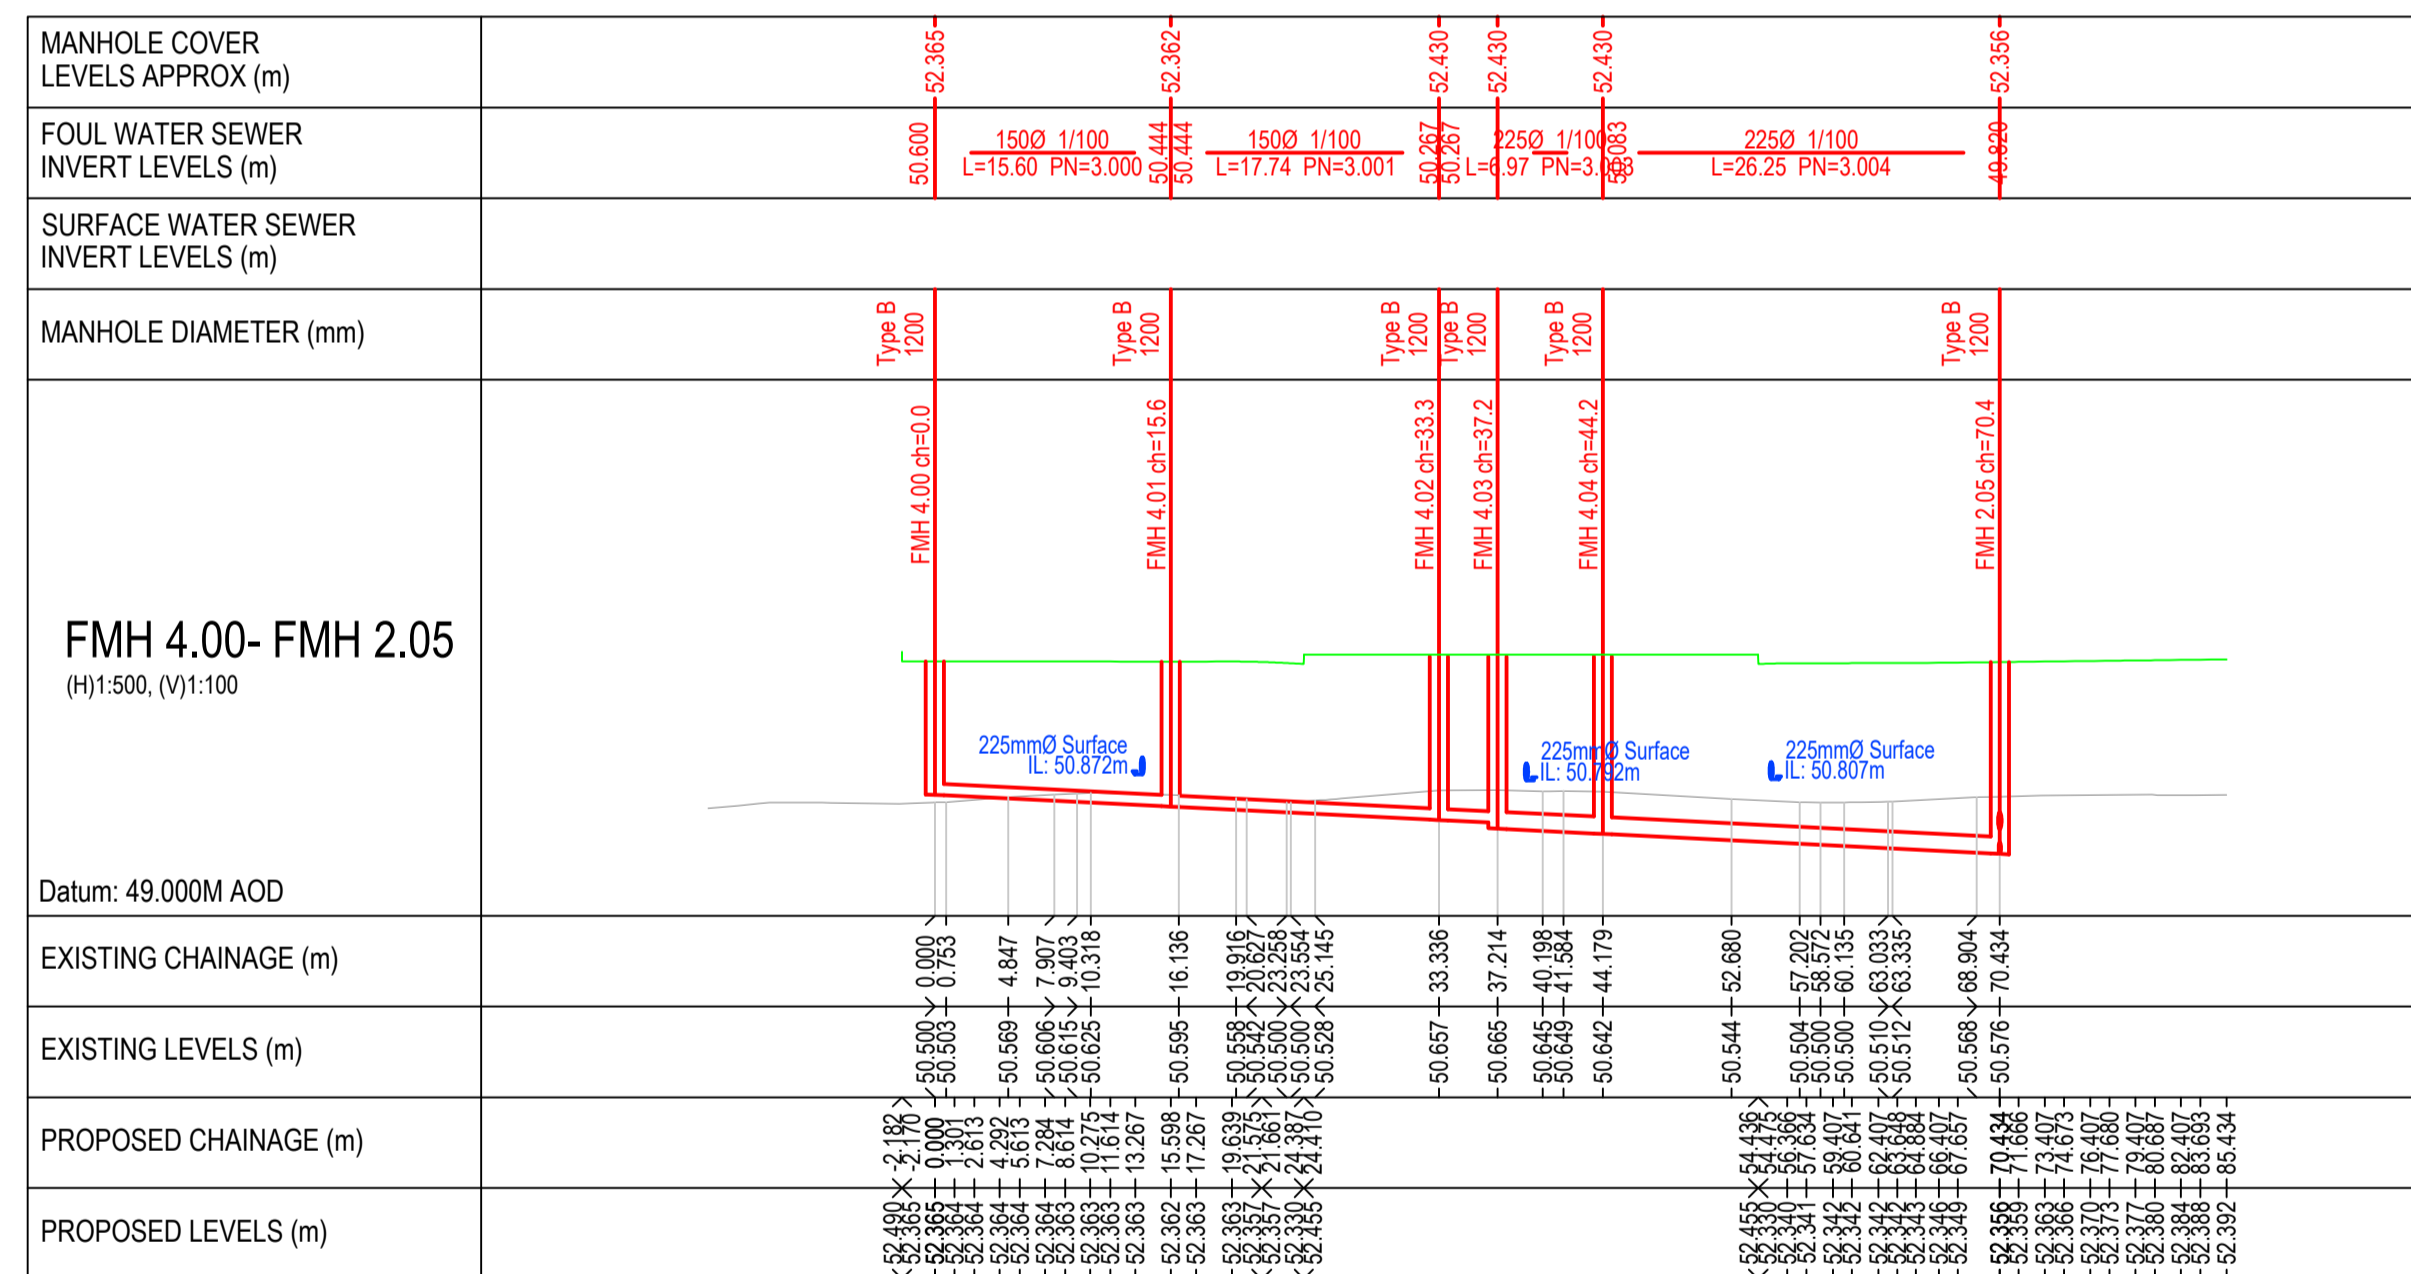
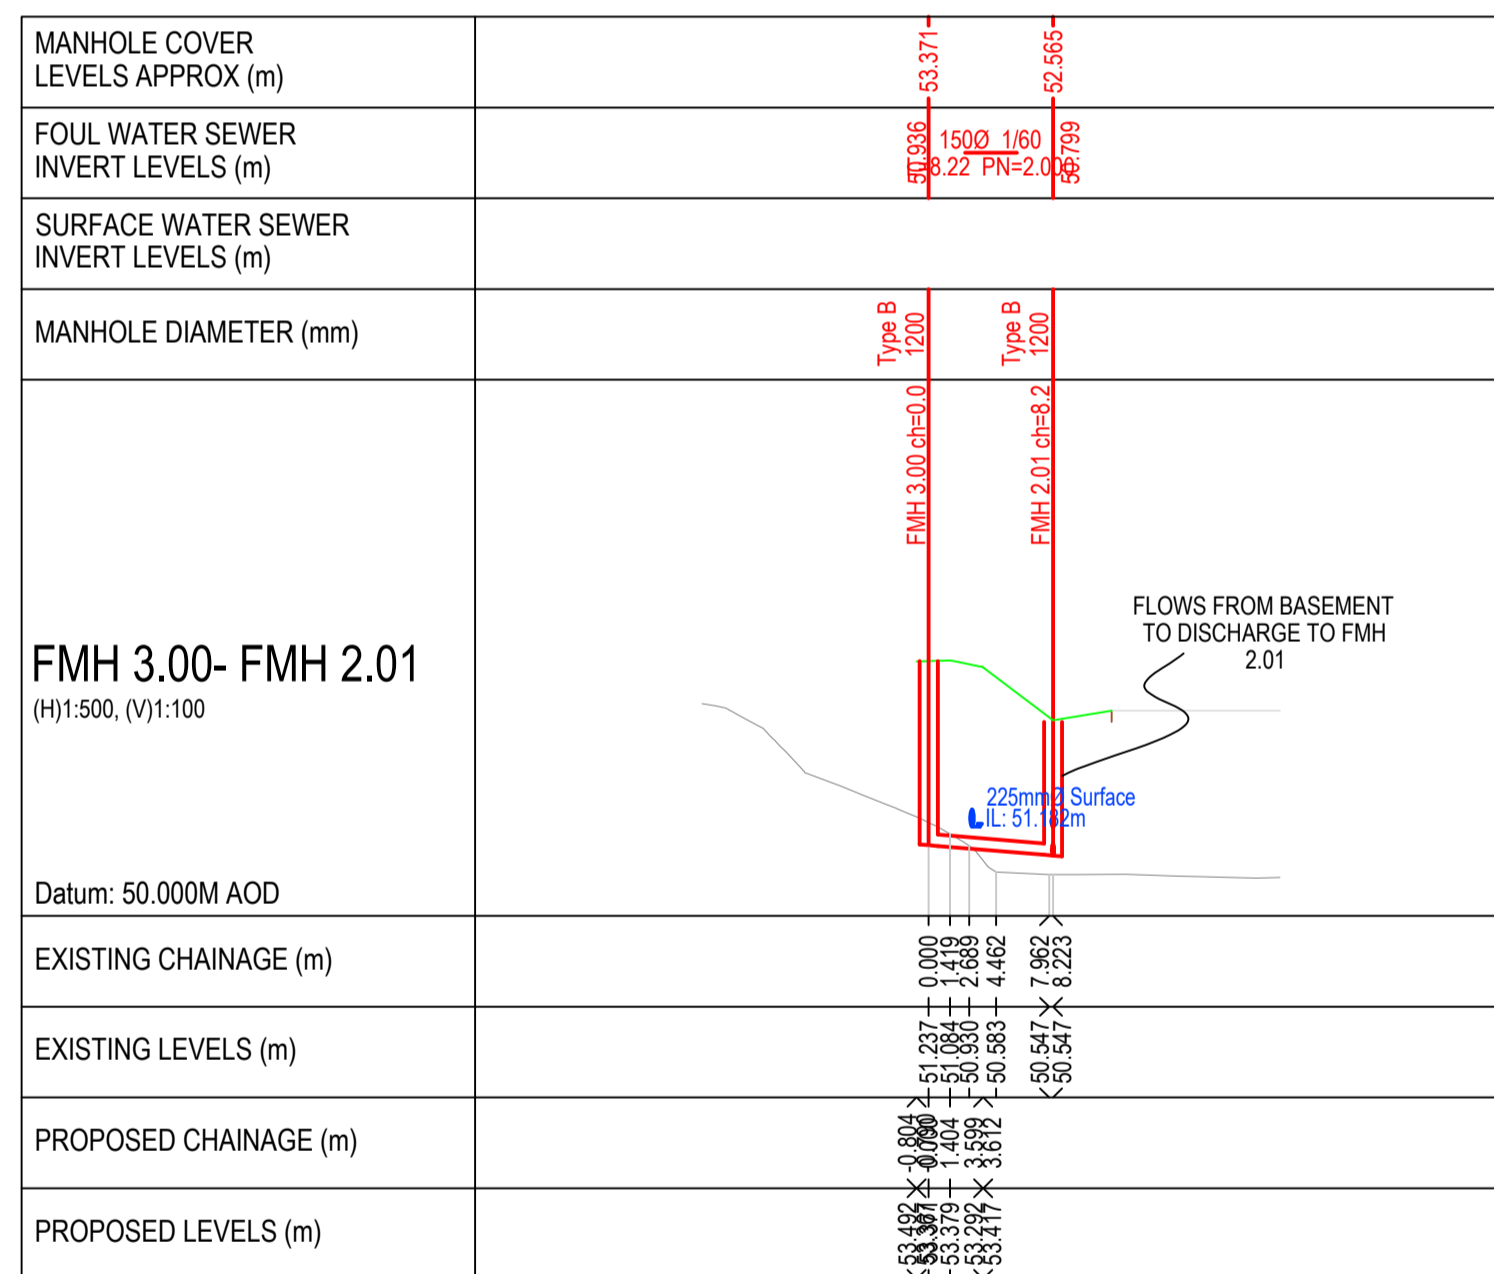


**NOTES:**

- FOR STANDARD DOBA NOTES REFER TO DRAWING 2071-DOB-XX-SI-DR-S-0001 & S-0002
- REFER TO ARCHITECT'S DRAWINGS FOR ALL SITE & APPLICATION BOUNDARIES
- THIS DRAWING IS TO BE READ IN CONJUNCTION WITH ALL OTHER RELEVANT ARCHITECT'S & ENGINEER'S DRAWINGS AND SPECIFICATIONS.
- USE FIGURED DIMENSIONS ONLY. DO NOT SCALE
- REFER TO SURVEY DRAWINGS FOR EXISTING SERVICES LAYOUTS AND MANHOLE INFORMATION
- ALL EXISTING SURFACES TO BE REINSTATED FOLLOWING DIVERSION OF SERVICES/CONSTRUCTION OF NEW SERVICES
- THE CONTRACTOR SHALL VERIFY ALL DIMENSIONS AND LEVELS WITH ARCHITECTURAL DRAWINGS PRIOR TO START OF CONSTRUCTION. ANY DISCREPANCIES TO BE NOTIFIED TO THE ENGINEER & ARCHITECT FOR RESOLUTION
- CONTRACTOR TO ENSURE ALL WATER & WASTEWATER RELATED WORKS ARE IN ACCORDANCE WITH THE IRISH WATER WATER INFRASTRUCTURE & WASTEWATER INFRASTRUCTURE CODE OF PRACTICE & STANDARD DETAILS DOCUMENTS
- TESTING OF ALL GRAVITY SEWERS AND MANHOLES TO BE IN ACCORDANCE WITH IRISH WATER CODE OF PRACTICE FOR WASTEWATER INFRASTRUCTURE SECTION 4.10 TESTING OF GRAVITY SEWERS & MANHOLES

**LEGEND:**

- PROPOSED SURFACE WATER
- PROPOSED FOUL WATER
- PROPOSED GROUND/ ROAD LEVEL
- EXISTING GROUND PROFILE

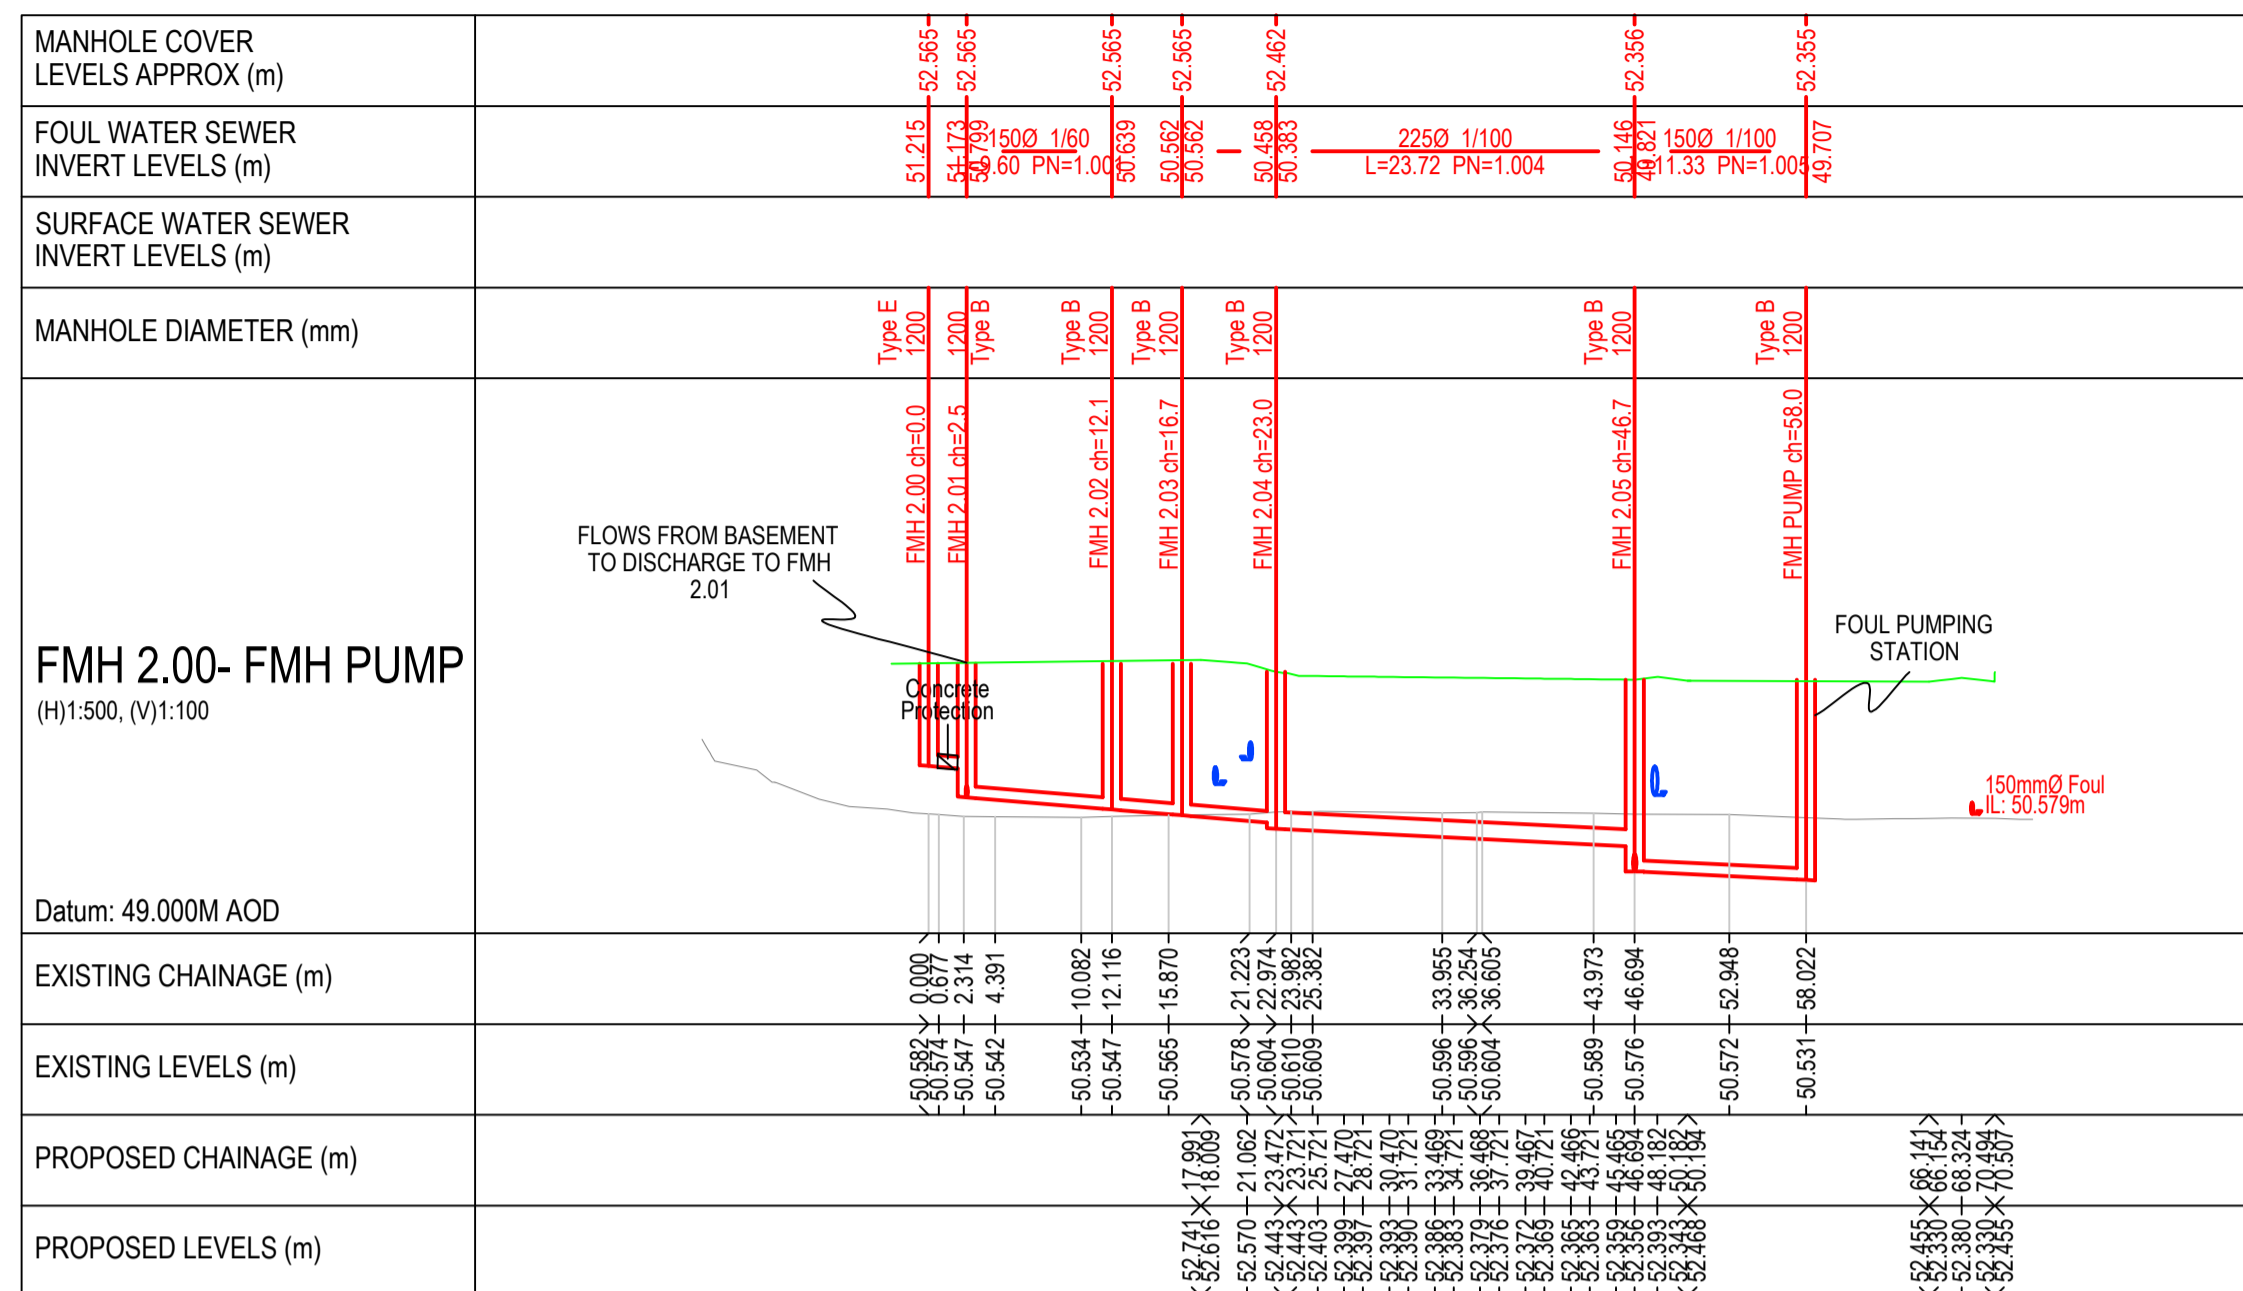

ISSUED FOR PLANNING

S2.P03	ISSUED FOR PLANNING	31.03.2023	KD	PD
S2.P03	ISSUED FOR INFORMATION	18.07.2022	MJC	PD
S2.P02	ISSUED FOR INFORMATION	11.01.2022	MJC	PD
S2.P01	ISSUED FOR INFORMATION	20.09.2021	MJC	PD
Rev.	Note	Date	Drawn	Check

**DONNACHADH O'BRIEN & ASSOCIATES CONSULTING ENGINEERS**

UNIT 5C  
ELM HOUSE  
MILLENNIUM PARK  
NAAS  
CO. KILDARE

PHONE  
+353 45 984 042  
INFO@DOBRIEN-ENGINEERS.IE  
WWW.DOBRIEN-ENGINEERS.IE

Client: LADAS PROPERTY COMPANY				
Project: PROPOSED DEVELOPMENT AT MILLSTREET, MAYNOOTH				
Drawing Title: LONGITUDINAL FOUL & SW SEWER CROSS SECTIONS SHEET 2				
Drawn By: MJC	Checked By: PD	Approved By: DOB	Date: MARCH '23	Scale: 1:500
Project Number: DOBA2071		Drawing Number: 2071-DOB-XX-SI-DR-C-1401		Status Code: S2
				Rev Number: P03