


**NOTES:**


1. FOR STANDARD DOBA NOTES REFER TO DRAWING 2071-DOB-XX-SI-DR-S-0001 & S-0002
2. REFER TO ARCHITECTS DRAWINGS FOR ALL SITE & APPLICATION BOUNDARIES
3. THIS DRAWING IS TO BE READ IN CONJUNCTION WITH ALL OTHER RELEVANT ARCHITECTS & ENGINEER'S DRAWINGS AND SPECIFICATIONS.
4. USE FIGURED DIMENSIONS ONLY. DO NOT SCALE
5. REFER TO SURVEY DRAWINGS FOR EXISTING SERVICES LAYOUTS AND MANHOLE INFORMATION
6. ALL EXISTING SURFACES TO BE REINSTATED FOLLOWING DIVERSION OF SERVICES/CONSTRUCTION OF NEW SERVICES
7. THE CONTRACTOR SHALL VERIFY ALL DIMENSIONS AND LEVELS WITH ARCHITECTURAL DRAWINGS PRIOR TO START OF CONSTRUCTION. ANY DISCREPANCIES TO BE NOTIFIED TO THE ENGINEER & ARCHITECT FOR RESOLUTION
8. CONTRACTOR TO ENSURE ALL WATER & WASTEWATER RELATED WORKS ARE IN ACCORDANCE WITH THE IRISH WATER WATER INFRASTRUCTURE & WASTEWATER INFRASTRUCTURE CODE OF PRACTICE & STANDARD DETAILS DOCUMENTS
9. TESTING OF ALL GRAVITY SEWERS AND MANHOLES TO BE IN ACCORDANCE WITH IRISH WATER CODE OF PRACTICE FOR WASTEWATER INFRASTRUCTURE SECTION 4.10 TESTING OF GRAVITY SEWERS & MANHOLES

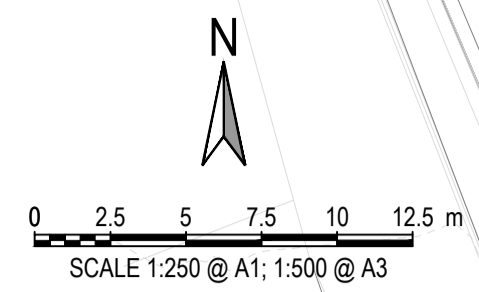

**Note !**  
PROPOSED 49.0m SIGHTLINES WITH 2.4m SETBACK (IN ACCORDANCE WITH TABLE 4.2 IN DMURS)

**Note !**  
ALTERNATIVE VISIBILITY SPLAY PROVIDED TO THE MIDDLE OF THE ROAD IN ACCORDANCE WITH FIGURE 4.63 OF DMURS AS THERE IS A CONSTRAINT ON OVERTAKING ARISING FROM THE SOLID WHITE LINE WHICH EXISTS ON MILL STREET IN BOTH DIRECTIONS

**Note !**  
PROPOSED 48.0m SIGHTLINES WITH 2.4m SETBACK (IN ACCORDANCE WITH TABLE 4.2 IN DMURS)

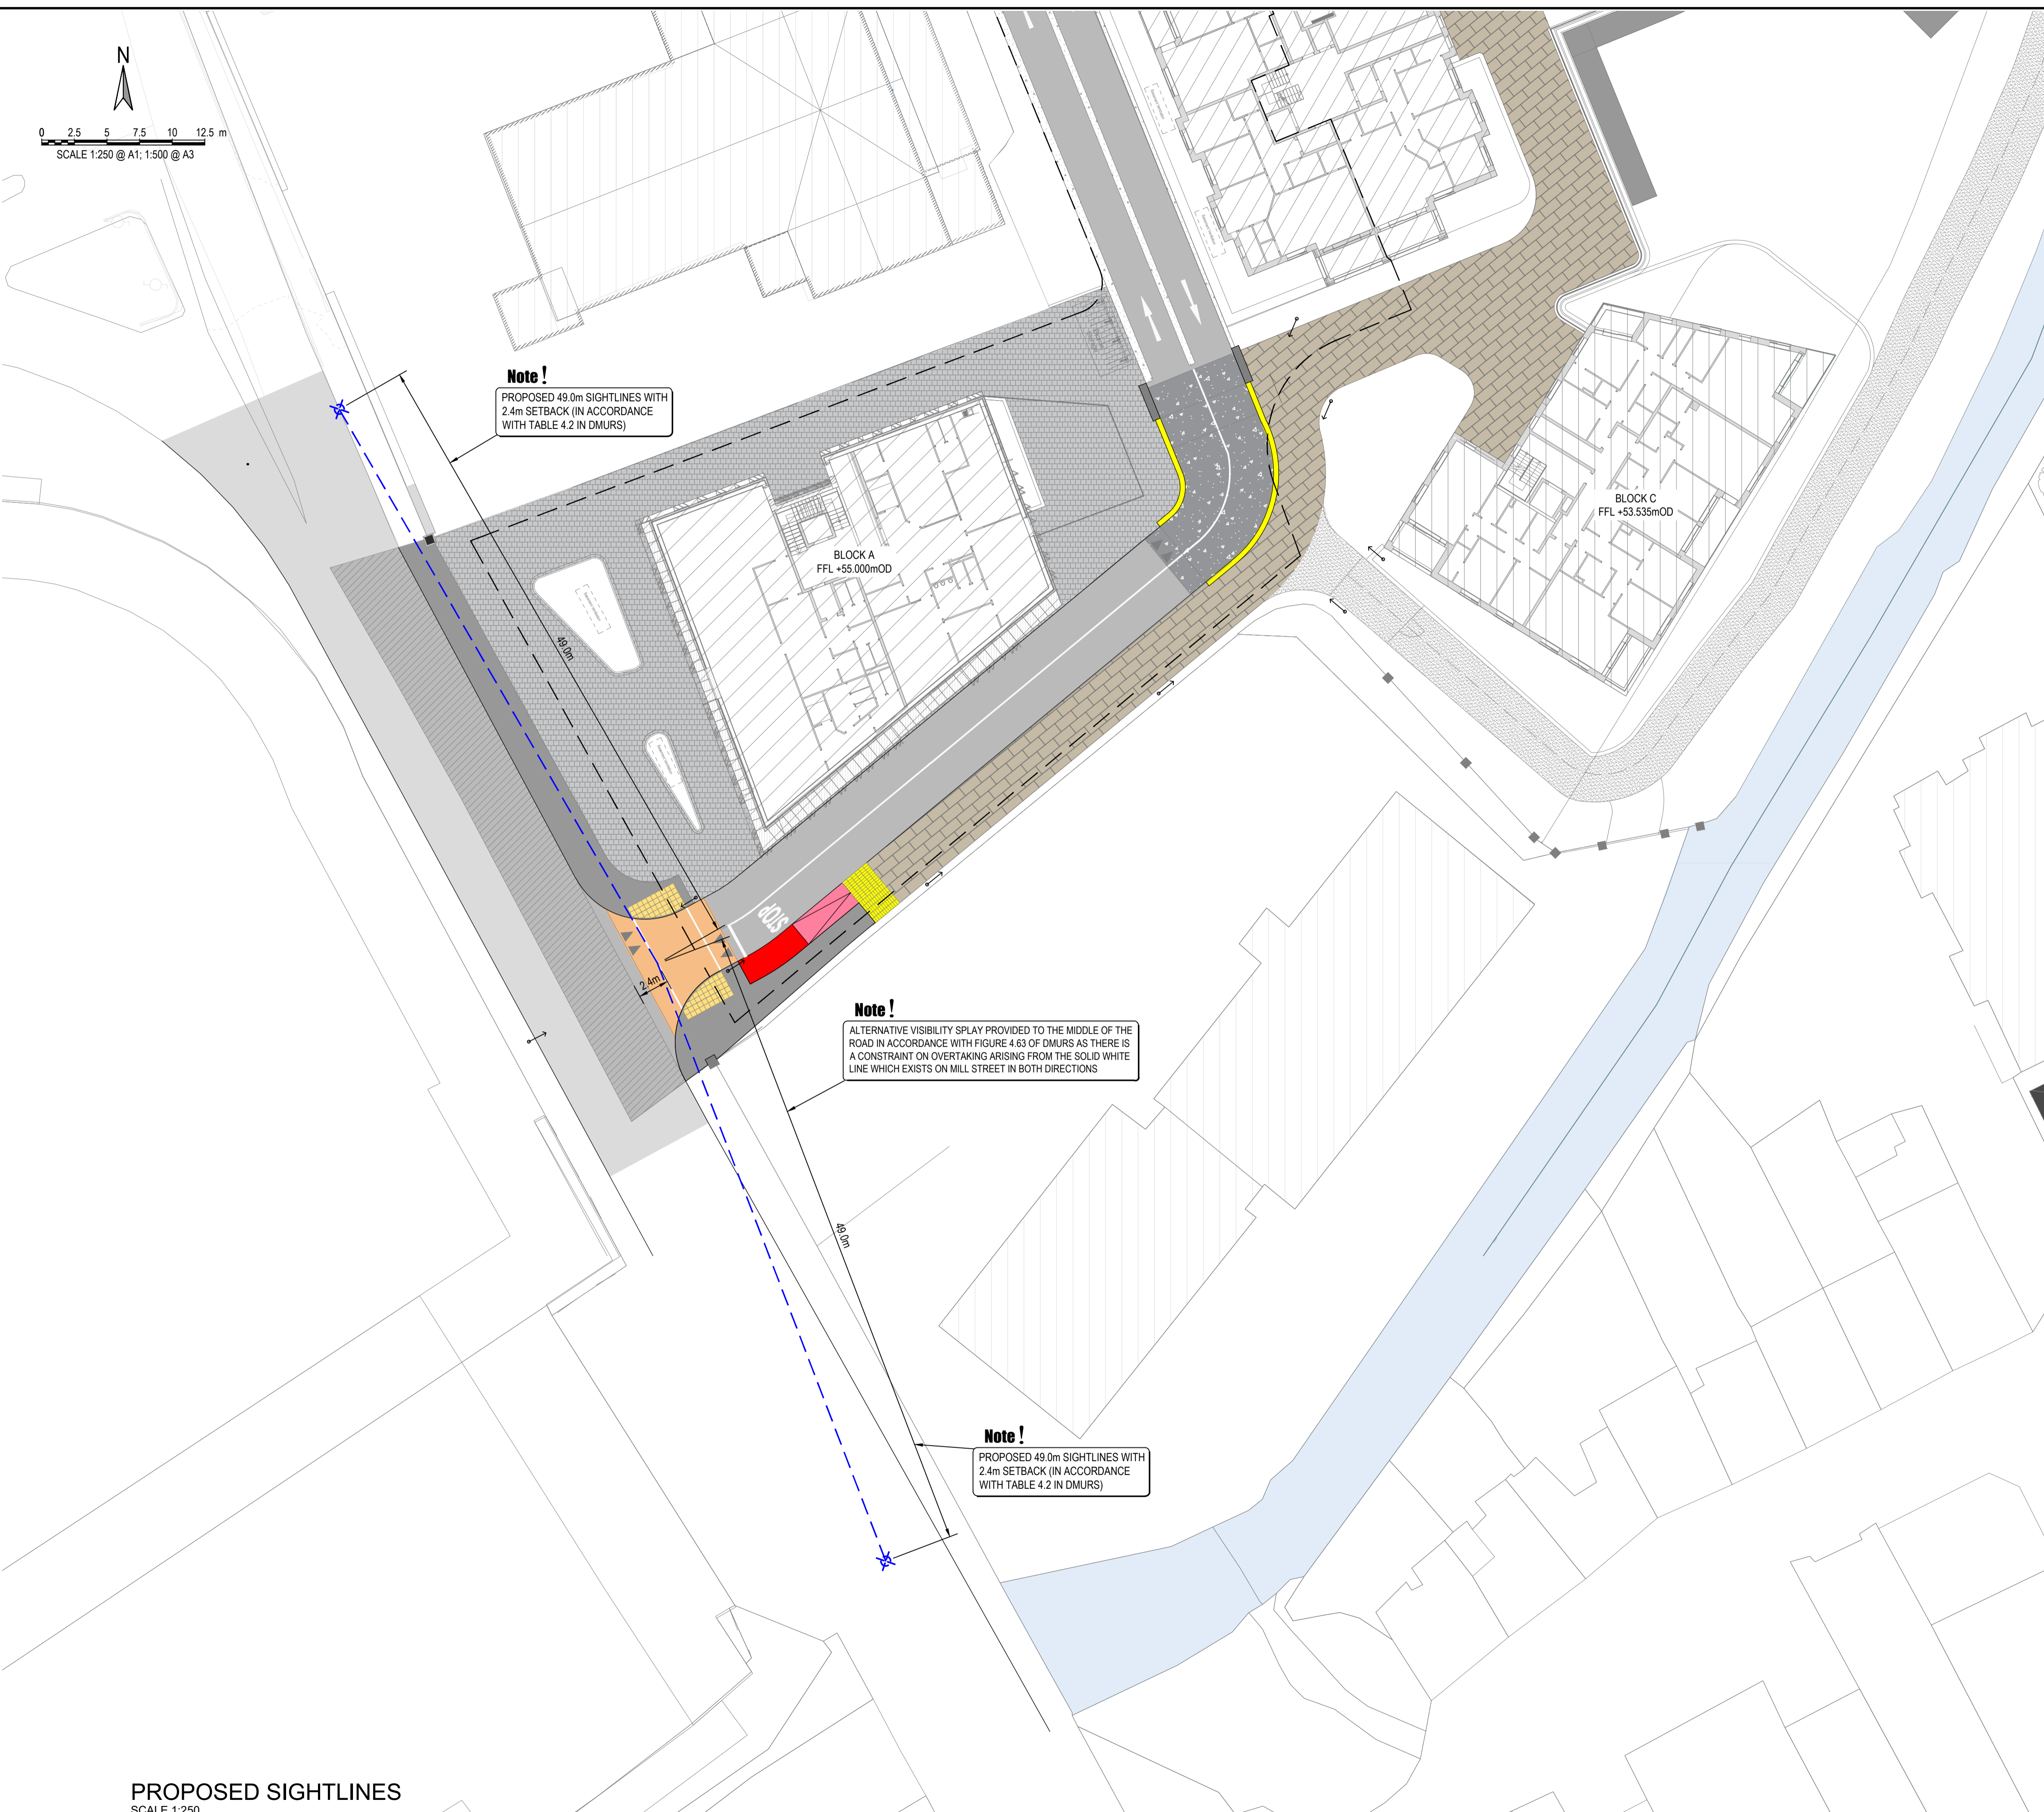

**ISSUED FOR PLANNING**

S2.P01	ISSUED FOR PLANNING	20.04.2023	KD	PD
Rev.	Note	Date	Drawn	Check

<p><b>DONNACHADH O'BRIEN</b> &amp; ASSOCIATES CONSULTING ENGINEERS</p>	<p>UNIT 5C ELM HOUSE MILLENNIUM PARK NAAS CO. KILDARE</p>
<p>Client: LADAS PROPERTY COMPANY</p>	<p>PHONE +353 45 984 042</p> <p>INFO@DOBRIEN-ENGINEERS.IE WWW.DOBRIEN-ENGINEERS.IE</p>

Project: PROPOSED DEVELOPMENT AT MILLSTREET, MAYNOOTH

Drawing Title: PROPOSED SIGHTLINES

Drawn By: KD	Checked By: PD	Approved By: DOB	Date: APRIL '23	Scale: 1:250	Sheet Size: A1
Project Number: DOBA2071		Drawing Number: 2071-DOB-XX-SI-DR-C-0700		Status Code: S2	Rev Number: P01

**PROPOSED SIGHTLINES**  
SCALE 1:250